


PLANNING APPLICATION B/19/0473

Erection of a one and a half storey building
comprising ground floor
retail unit (use class A1) and
a first floor 1-bed apartment,
together with revised access and parking arrangements

2 Eastwood Road, Fishtoft, Boston, PE21 0PH

Mr Erhan Akyuz

SITE

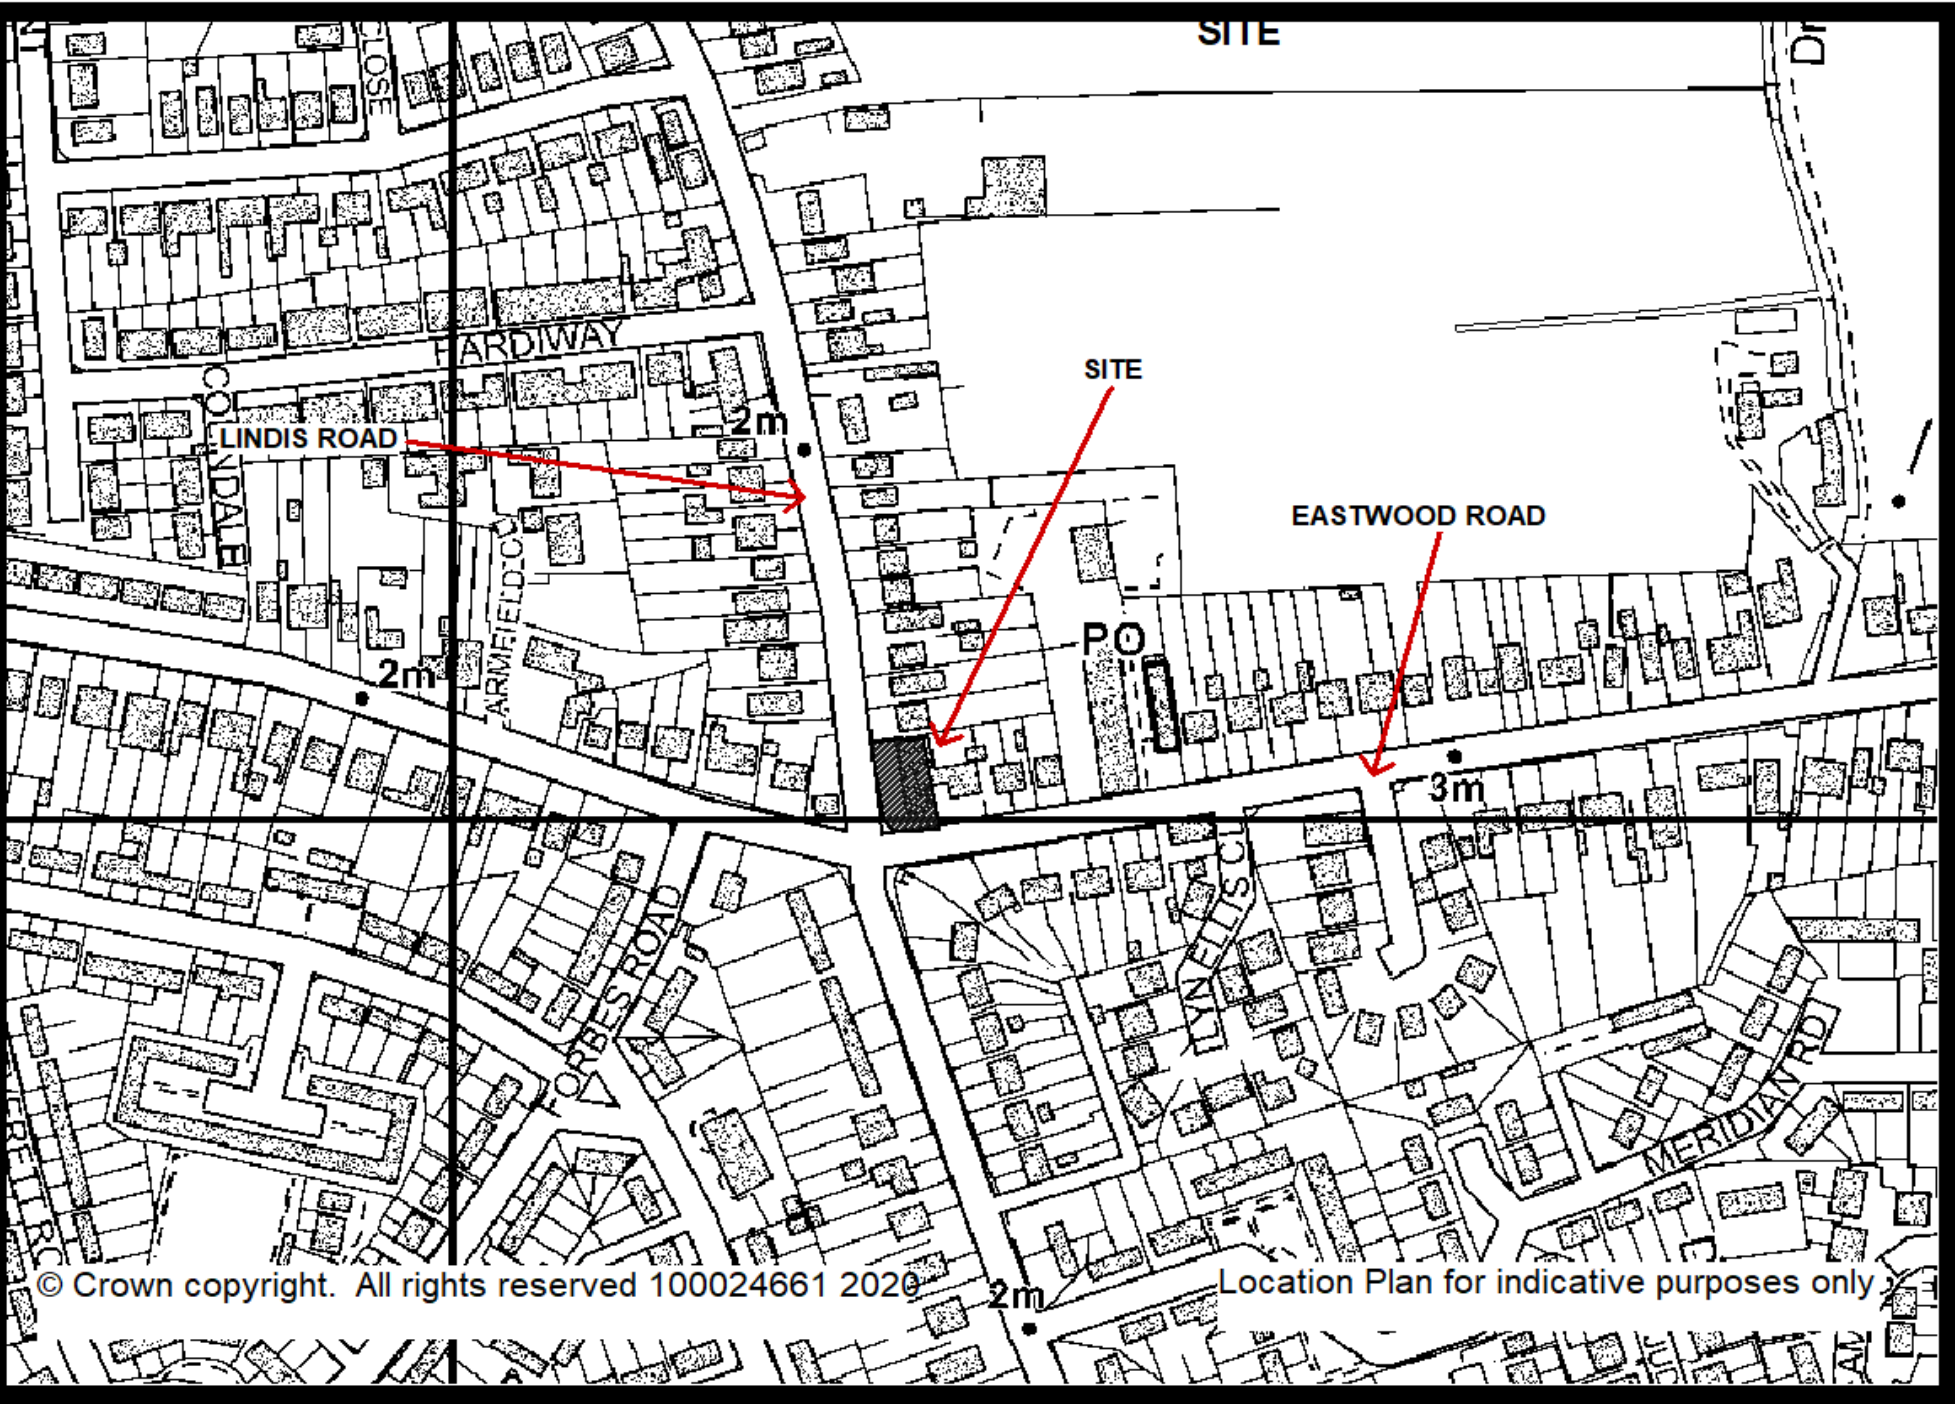

LINDIS ROAD

FARDIWAY

SITE

EASTWOOD ROAD

PO

3m

2m

FARMFIELD

FORBES ROAD

WYLLIS

MERIDIAN RD

2m

Location Plan for indicative purposes only

© Crown copyright. All rights reserved 100024661 2020