


PLANNING APPLICATION B/20/0384

Proposed two storey side extension

51 South Parade Boston PE21 7PN

Applicant:
Mr and Mrs Hunt

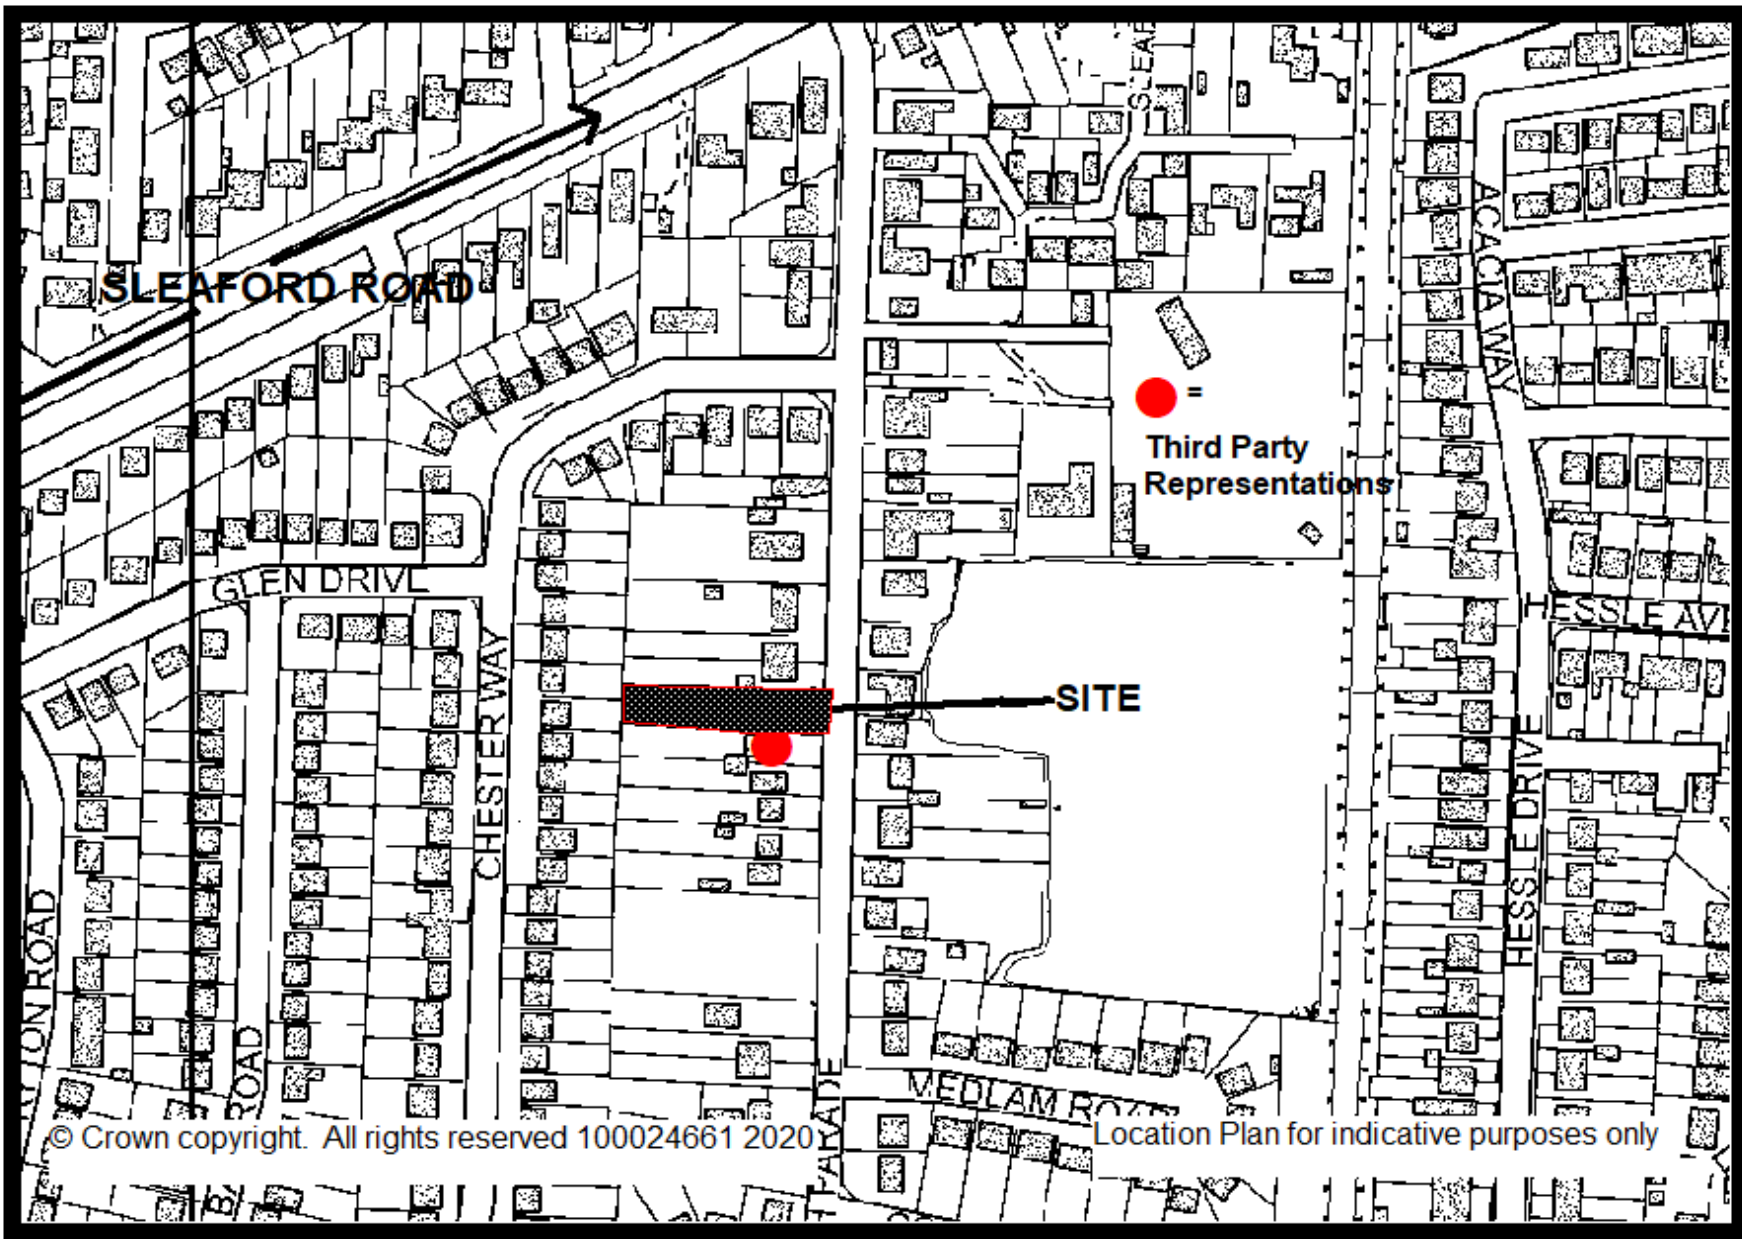

© Crown copyright. All rights reserved 100024661 2020

Location Plan for indicative purposes only