

PLANNING APPLICATION B/21/0091

Planning Application:


Proposed change of use of existing agricultural building to residential dwelling

Location:

Red House Farm, Langrick Road, Brothertoft, Boston, PE20 3SW

Applicant:

H Robinson & Son, C/O Origin Design Studio

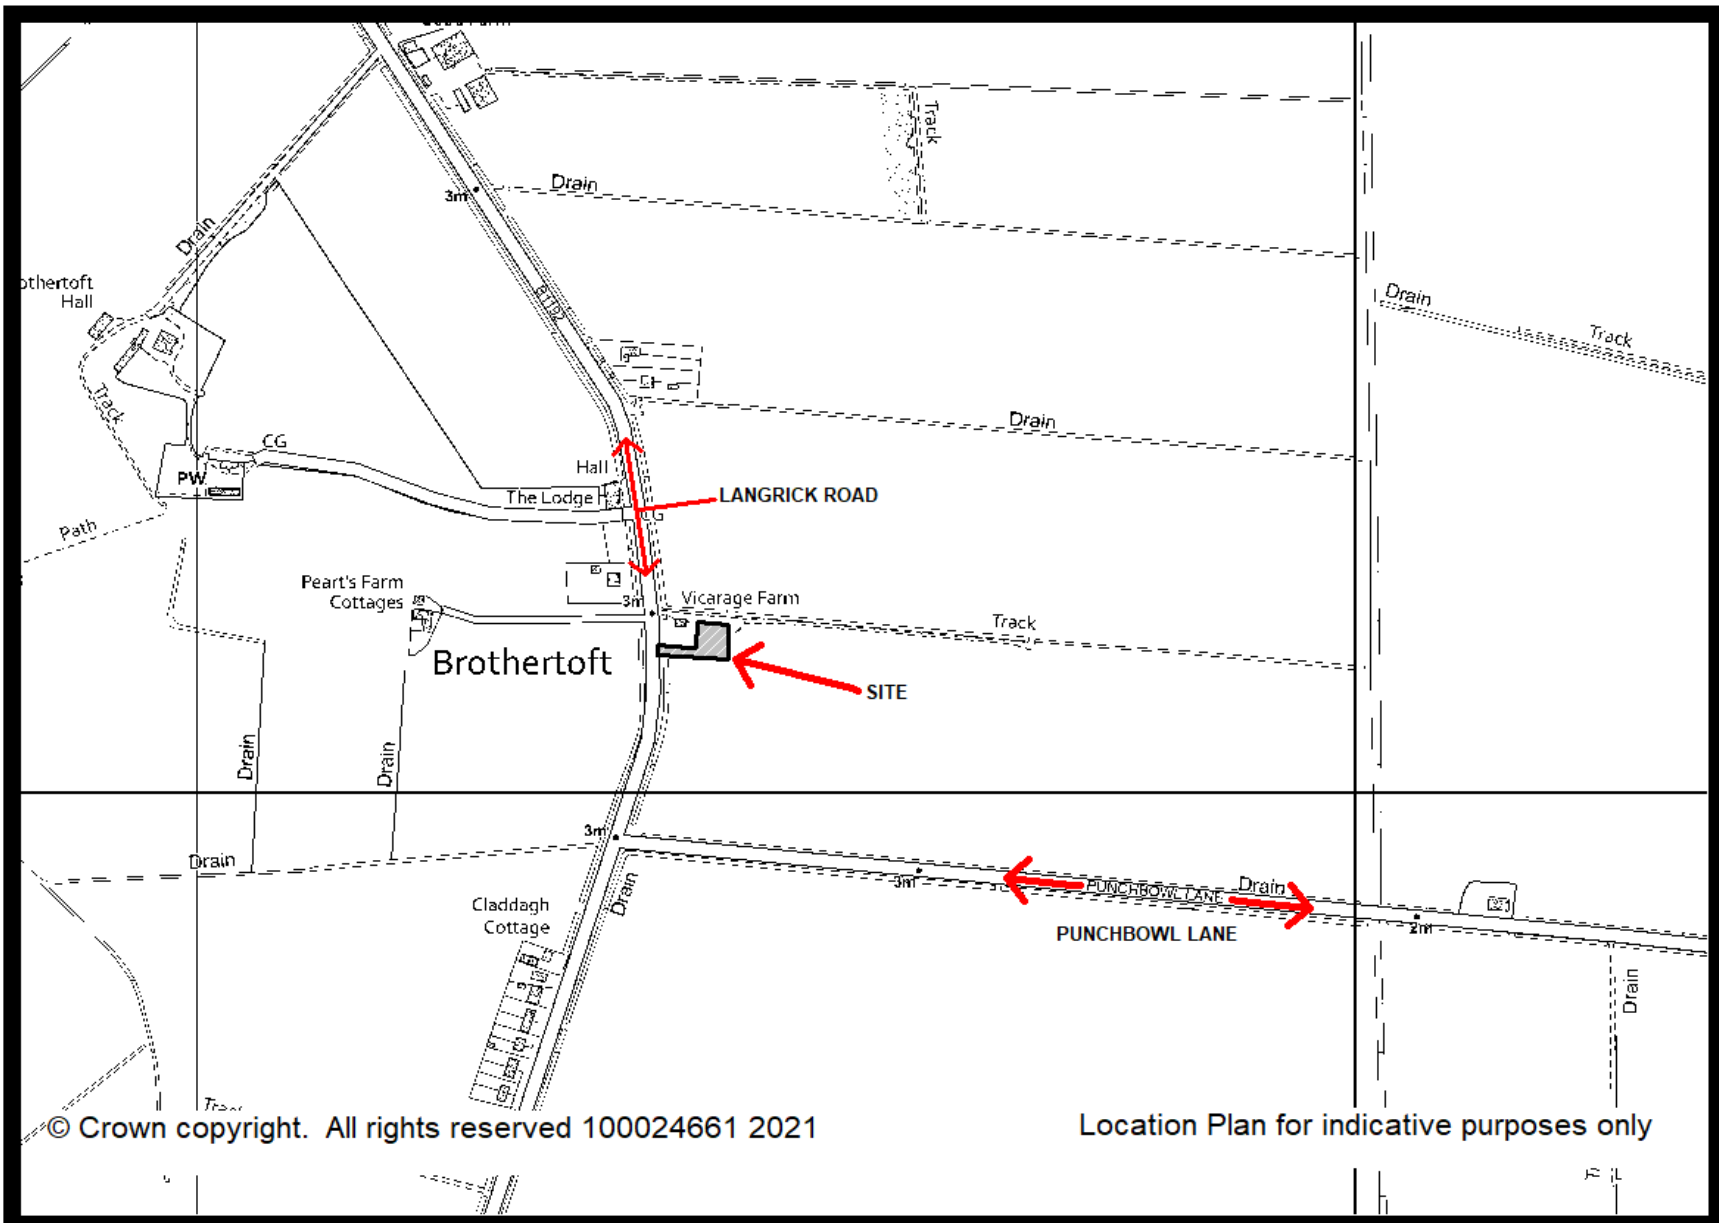

© Crown copyright. All rights reserved 100024661 2021

Location Plan for indicative purposes only