

# **PLANNING APPLICATION B/22/0309**

## **Planning Application:**

Full Planning Permission  
Demolition of existing buildings and proposed residential  
development of 6no dwellings with associated works

## **Location:**


Land to rear of Bridge House, Donington Road, Kirton End,  
Boston, PE20 1NX

## **Applicant:**

Mr & Mrs Mark & Anne Pinder

## **Agent:**

Clive Wicks, Clive Wicks Associates

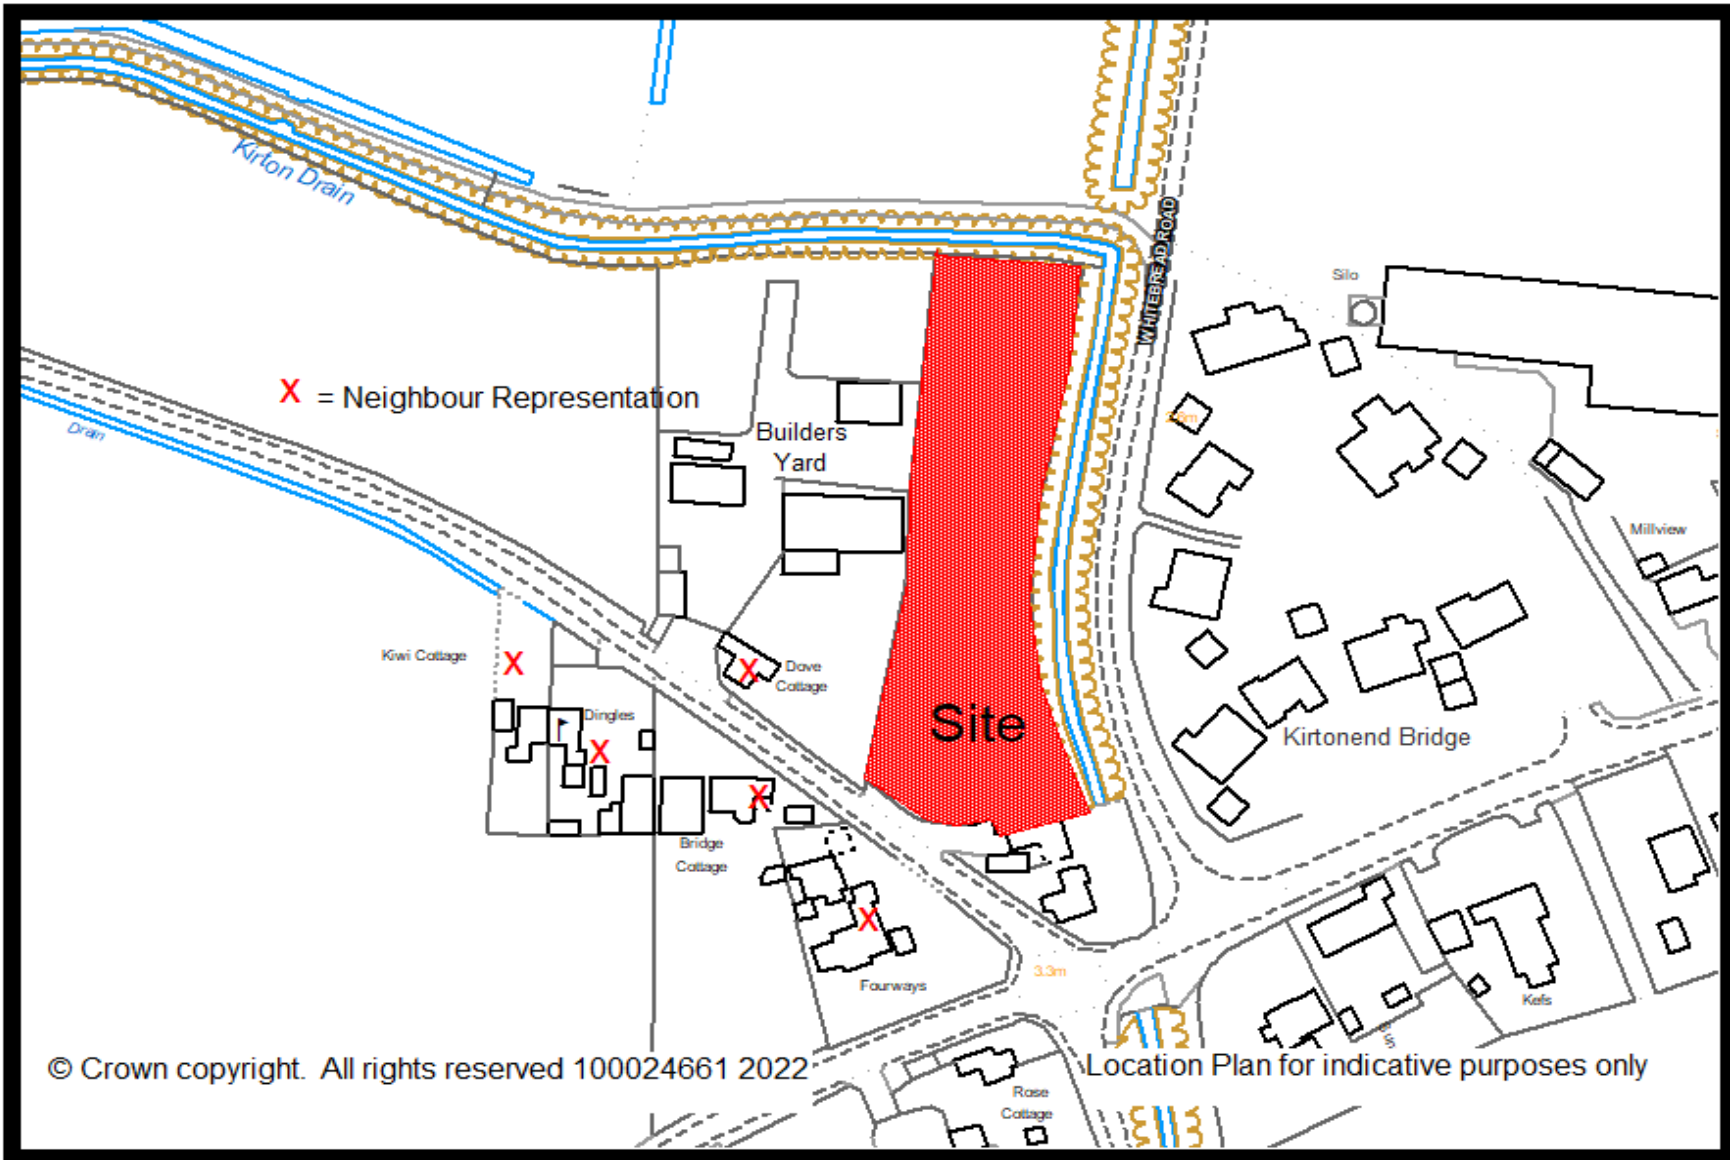

© Crown copyright. All rights reserved 100024661 2022

Location Plan for indicative purposes only