

# **PLANNING APPLICATION B/22/0248**

## **Planning Application:**

Full Planning Permission

Erection of 4 no. 1.5 storey dwellings and a detached garage  
and construction of a private access road

## **Location:**


73 & 73A, Rosebery Avenue, Boston PE21 7QR

## **Applicant:**

Rosebery Homes Ltd

## **Agent:**

Andrew Clover Planning and Design Ltd

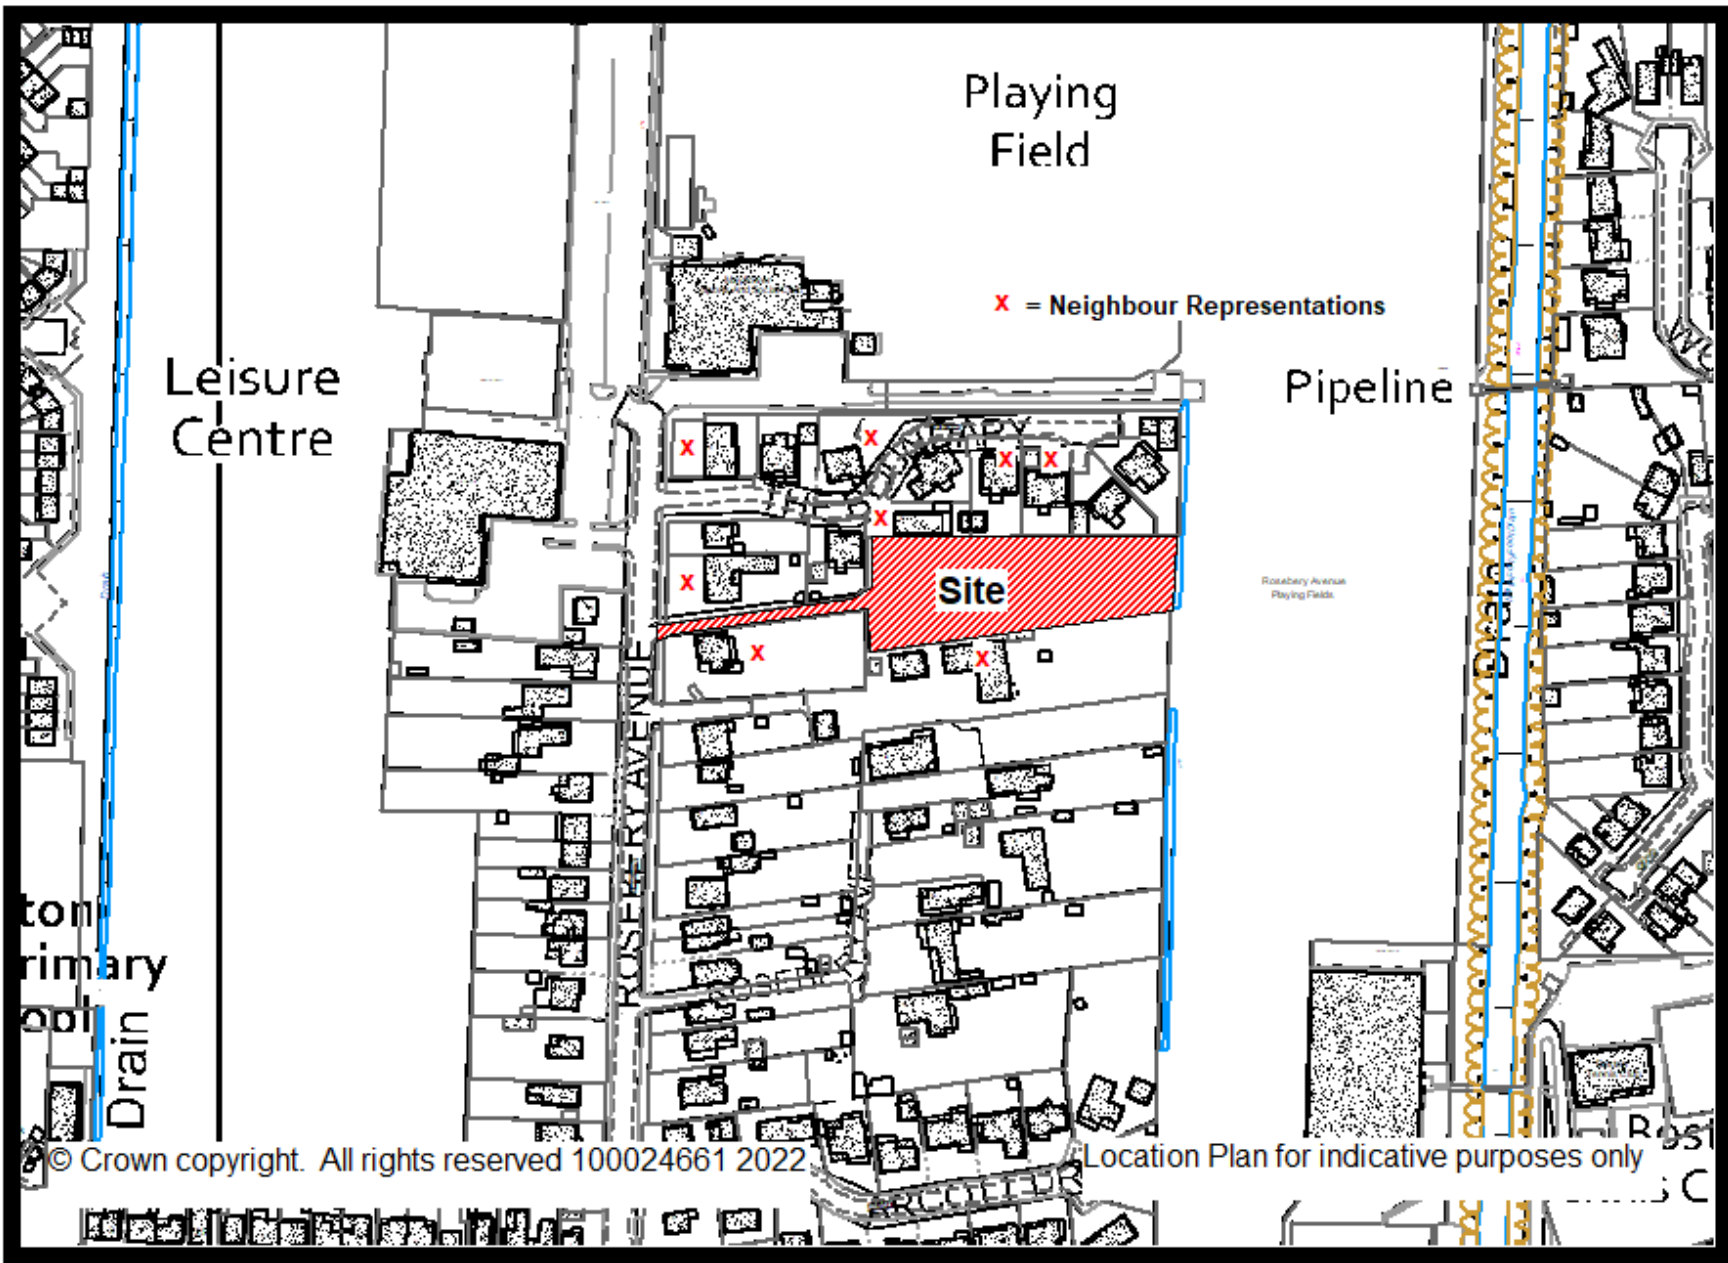

© Crown copyright. All rights reserved 100024661 2022

Location Plan for indicative purposes only