

PLANNING APPLICATION B/22/0356

Proposed Development Of A Photovoltaic Solar Array,
Grid Connection, Access Improvements Works And Ancillary Development
On Land At Bicker Fen, Boston And South Holland

Location:


Land to the west of Cowbridge Road, Bicker, Boston

Applicant:

Mr Luke Rogers, AGR Solar 2 Limited

Agent:

Mr Phillip Roden, AXIS

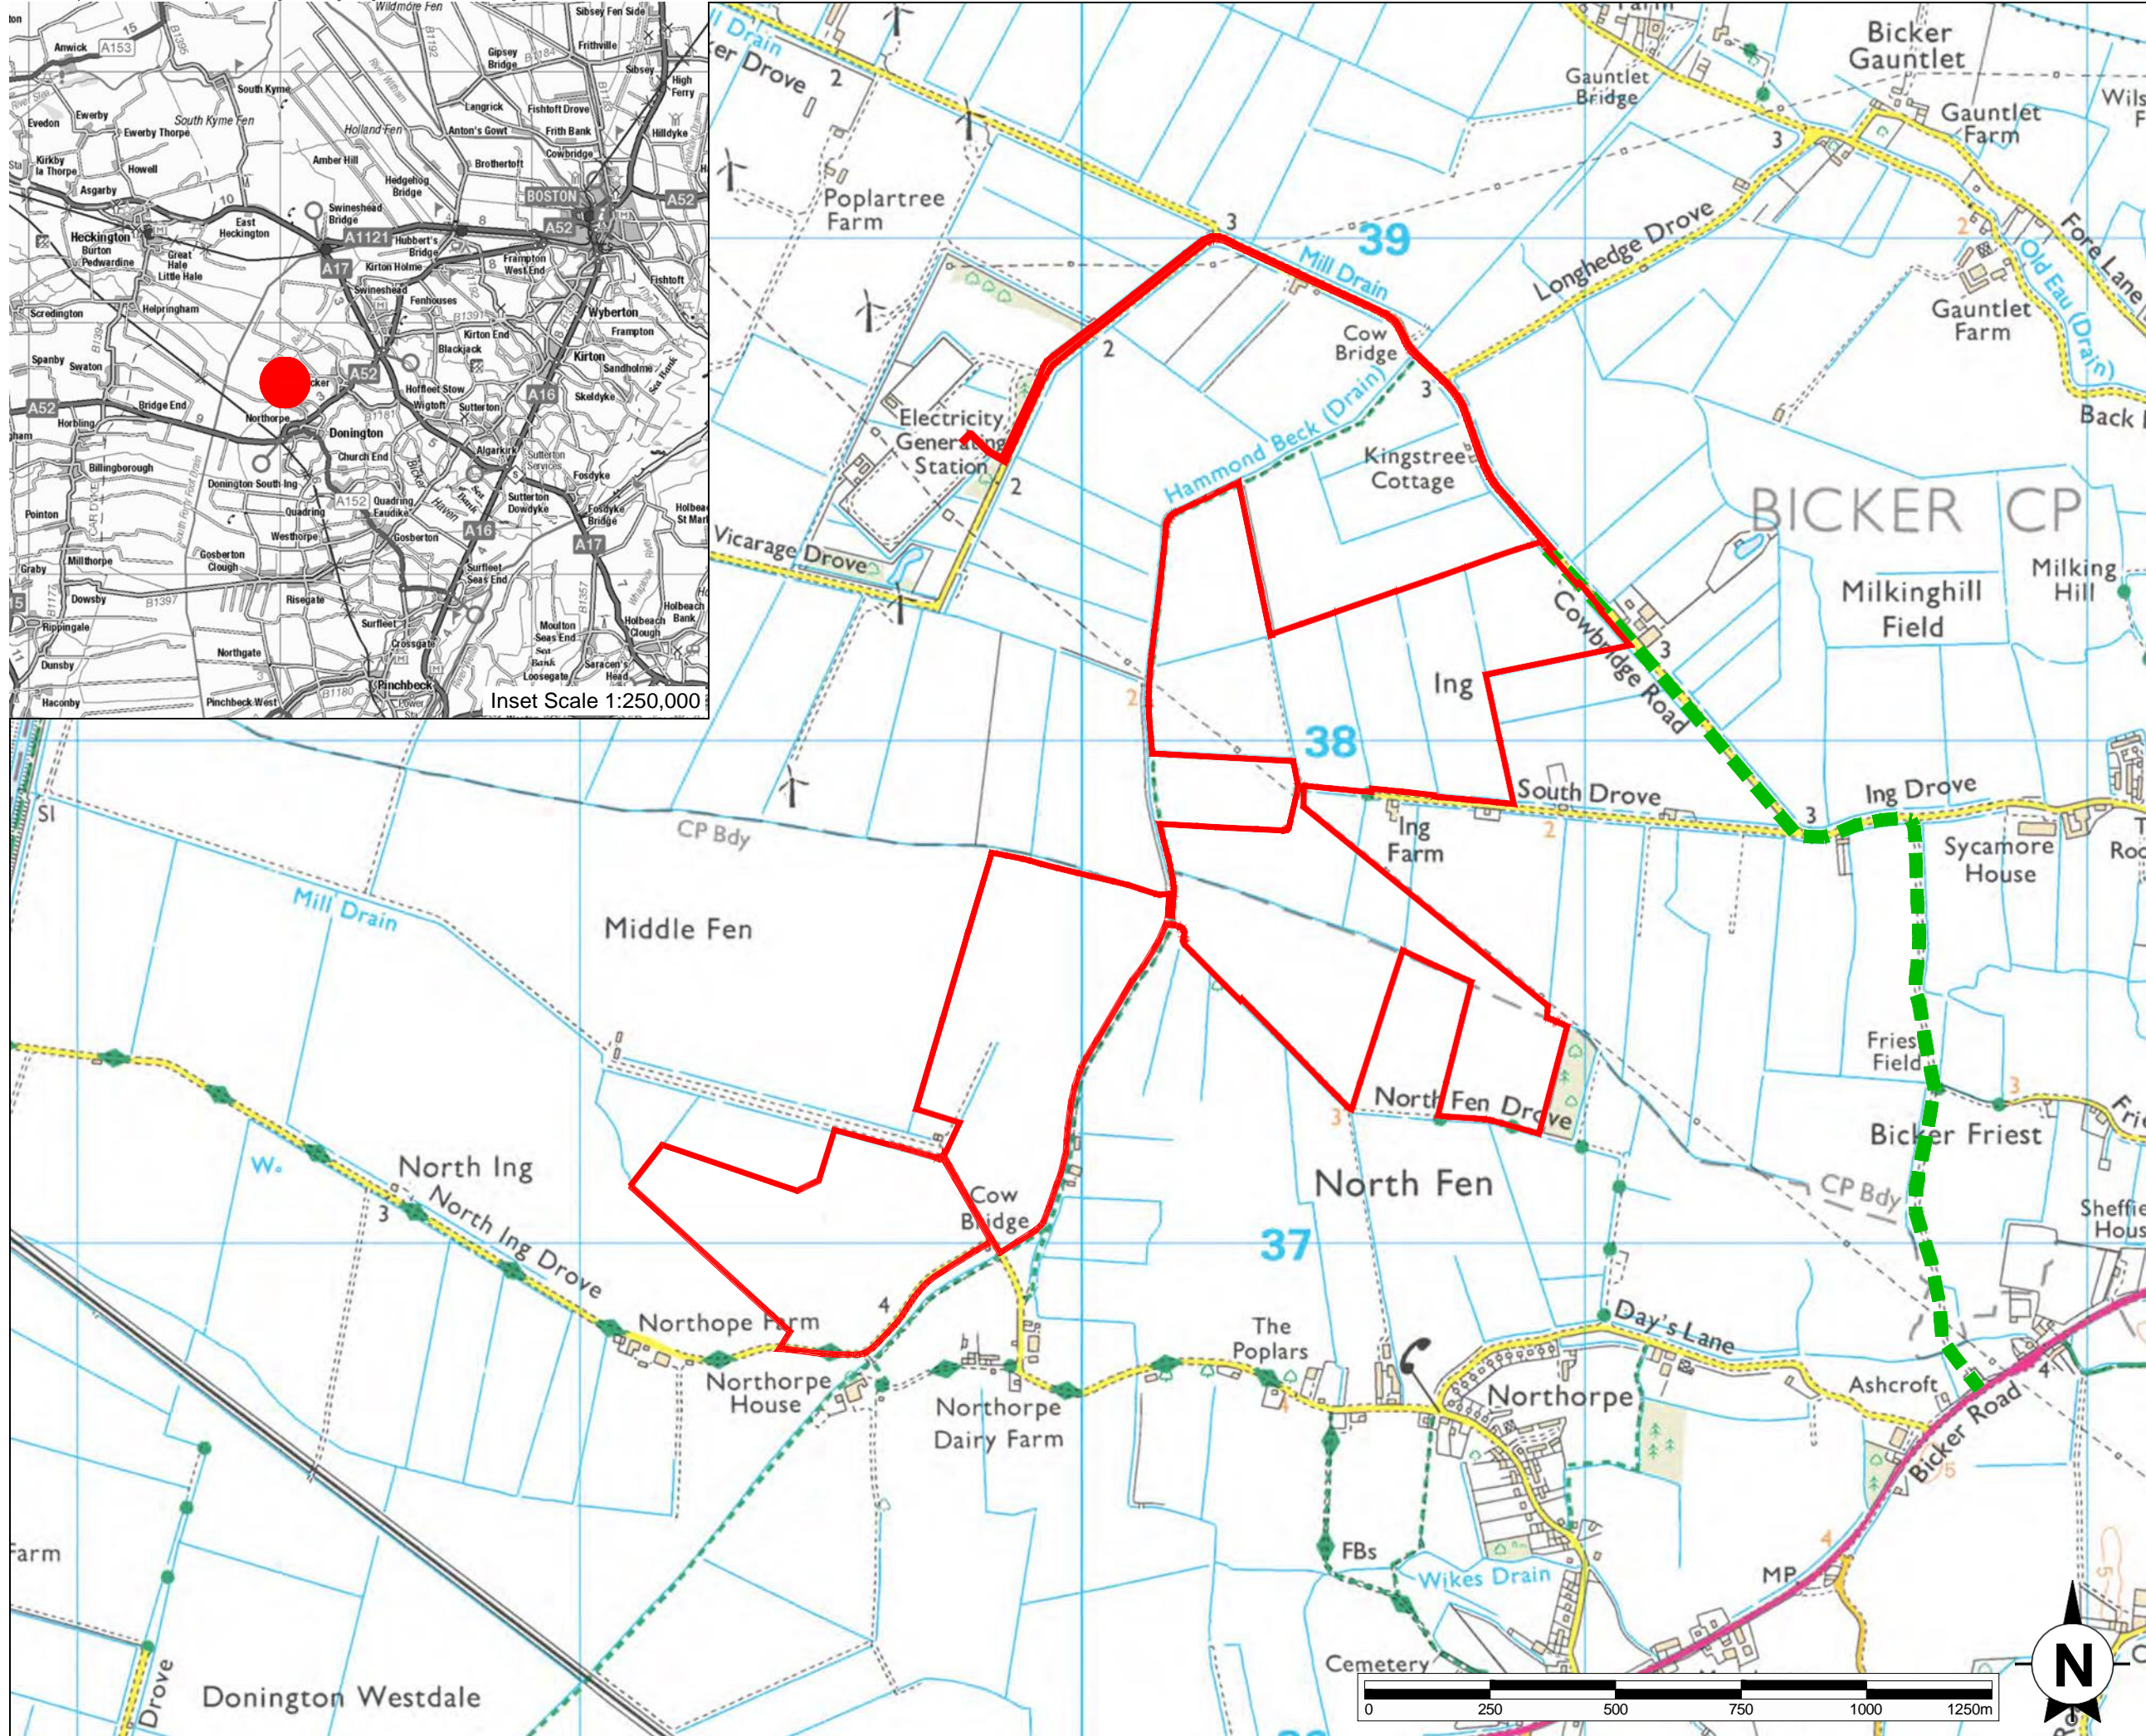

This drawing is the copyright of AXIS P.E.D Limited and may not be loaned, copied or reproduced in any way - or used for any offer, quote, tender or construction purposes without written consent of the company to do so

Follow any figured dimensions - do not scale for construction purposes. IF IN DOUBT ASK.

• Revision History • Date

Revision History	Date

- Application Boundary (97.3 ha)
- Site Location
- Temporary Construction Access Route

Client Office: Well House Barns Boston CH4 8JH	South Manchester Office: Canalside House 75 Water Lane Wilmslow SK9 5BB	axis
client: AGR		
project: BICKER FEN SOLAR FARM		
drawing title: SITE LOCATION PLAN		
date: MAY 2022	drawn by: SM	checked: PR
drawing number: 2920-01-01	status: --	rev:
scale(s): 1:12,500@A3		
planning environment design		