

# PLANNING APPLICATION B/22/0491

## **Planning Application:**


Proposed two storey dwelling for an essential worker

## **Location:**

Lincolnshire Firewood & Coal, The Plantation, Rowdyke Road,  
Wyberton, Boston PE21 7AQ

## **Applicant:**

Mr Evan Jenkins, Lincs Firewood Company Ltd

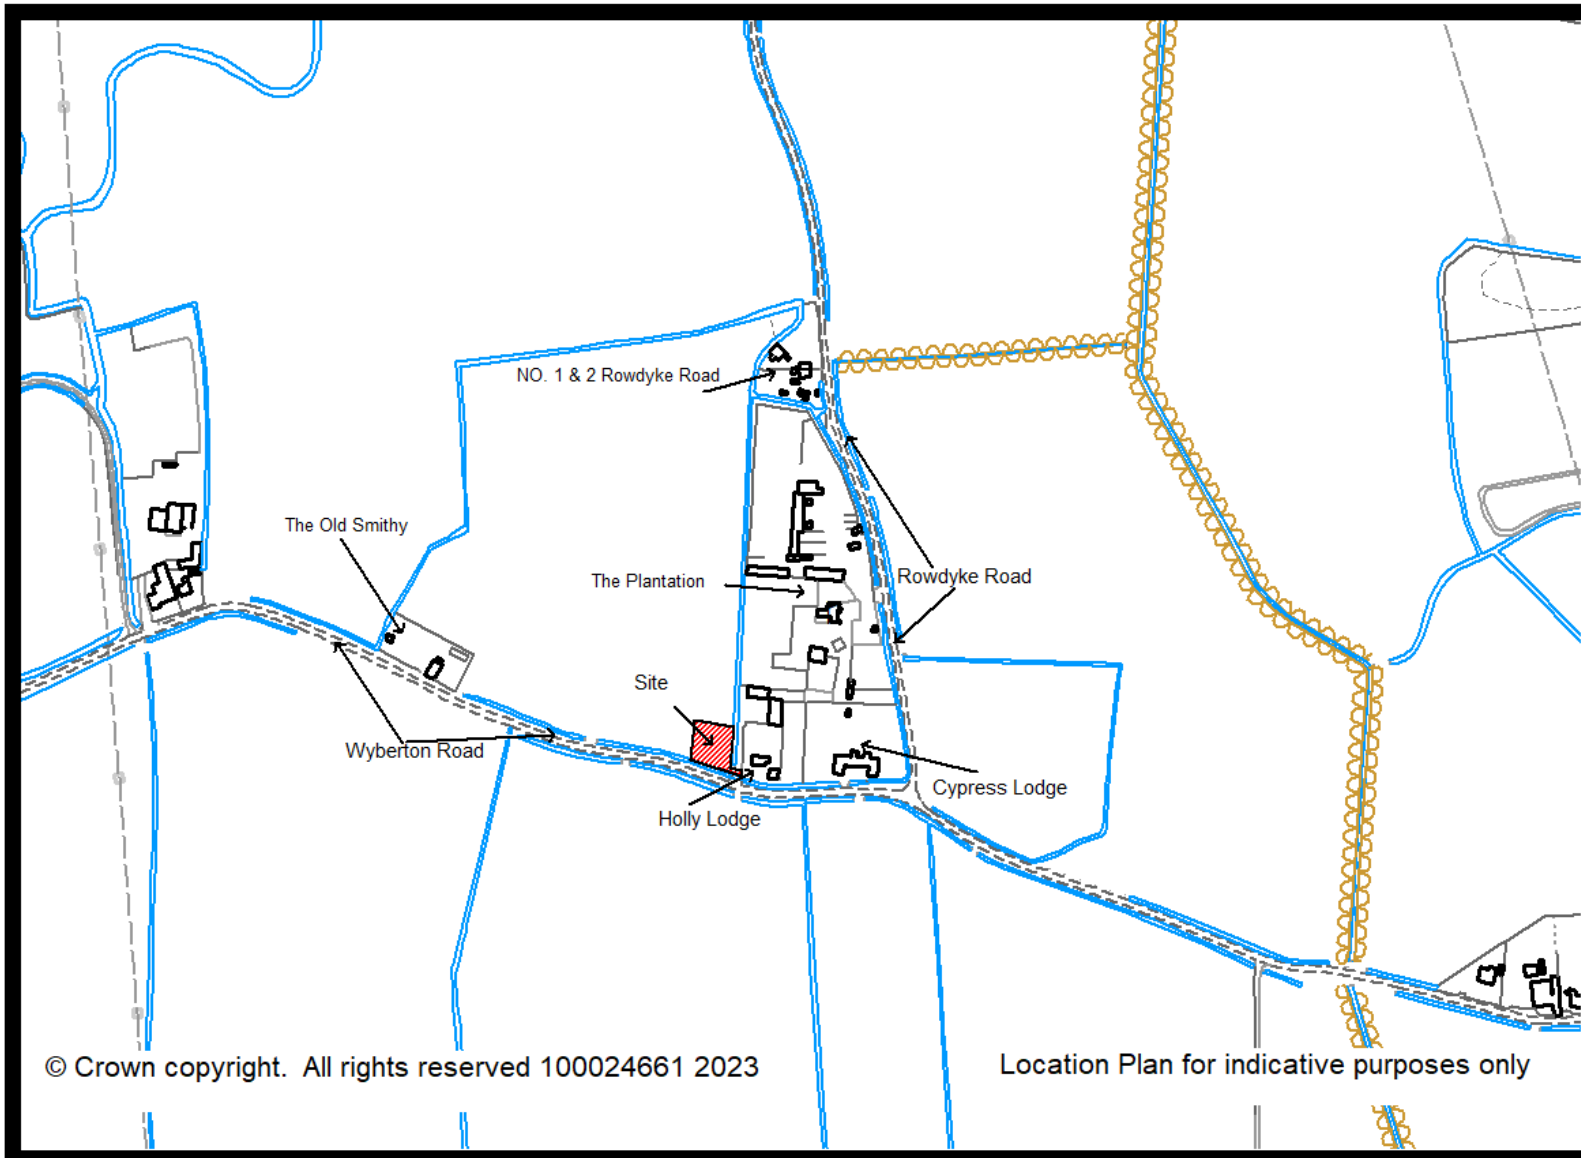

© Crown copyright. All rights reserved 100024661 2023

Location Plan for indicative purposes only