

PLANNING APPLICATION B 24 0279

Planning Application

Application Type:

Full Planning Permission

Proposal:

Two storey side and single storey rear extension with internal alterations to form small ancillary (annex) accommodation at ground floor level and additional bedroom with en-suite at first floor level

Location


11, Windsor Crescent, Boston PE21 0HZ

Applicant

Mr A Adewuyi

Agent

Mr Lee Chapman, LPC Architectural Design

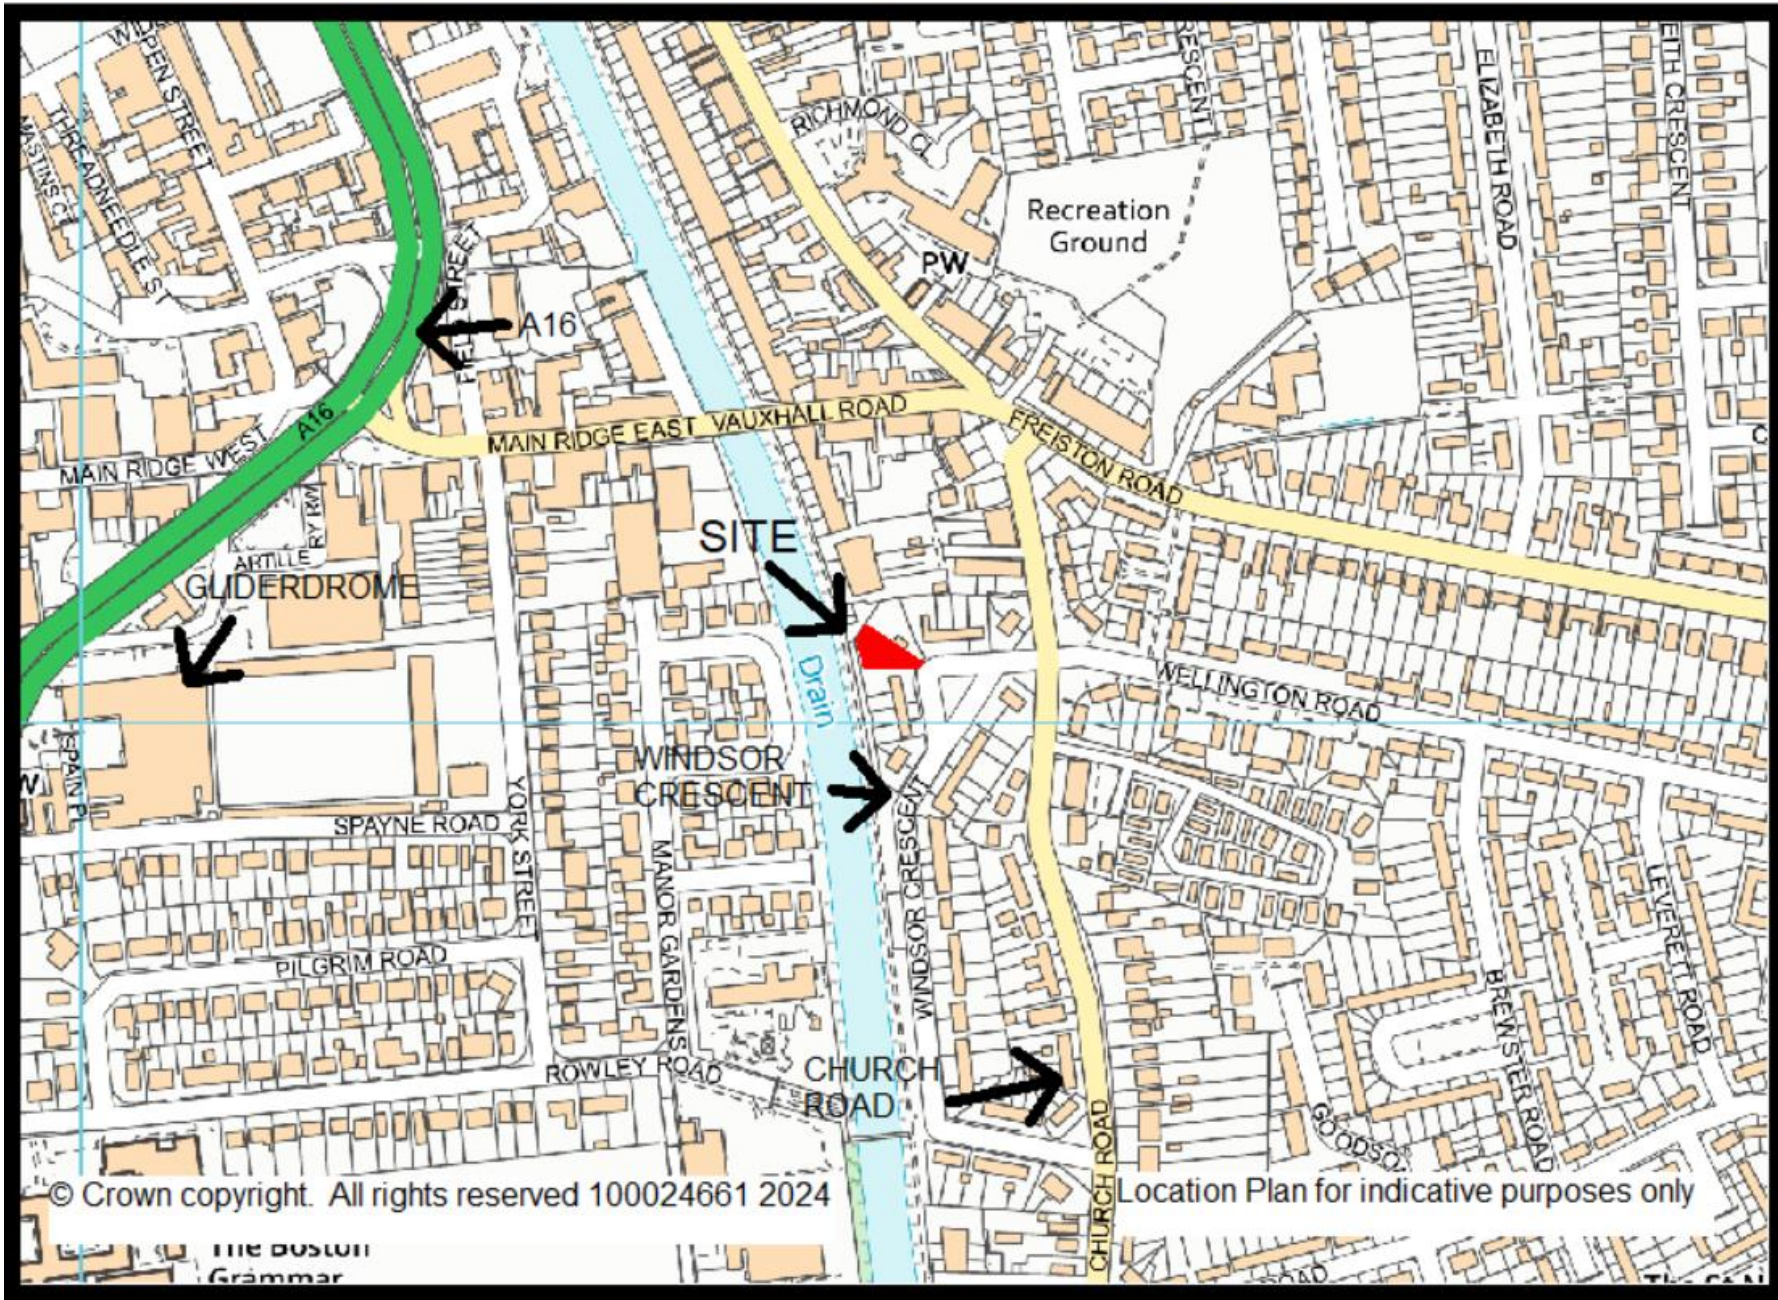

© Crown copyright. All rights reserved 100024661 2024

Location Plan for indicative purposes only

The Boston Grammar