


# **PLANNING APPLICATION B 16 0380**

Outline application for the erection of up to 215 dwellings  
with all matters except access reserved  
with public open space and drainage infrastructure

Land north of Middlegate Road (west) Frampton Boston

Applicant:

Larkfleet Homes T/A Allison Homes

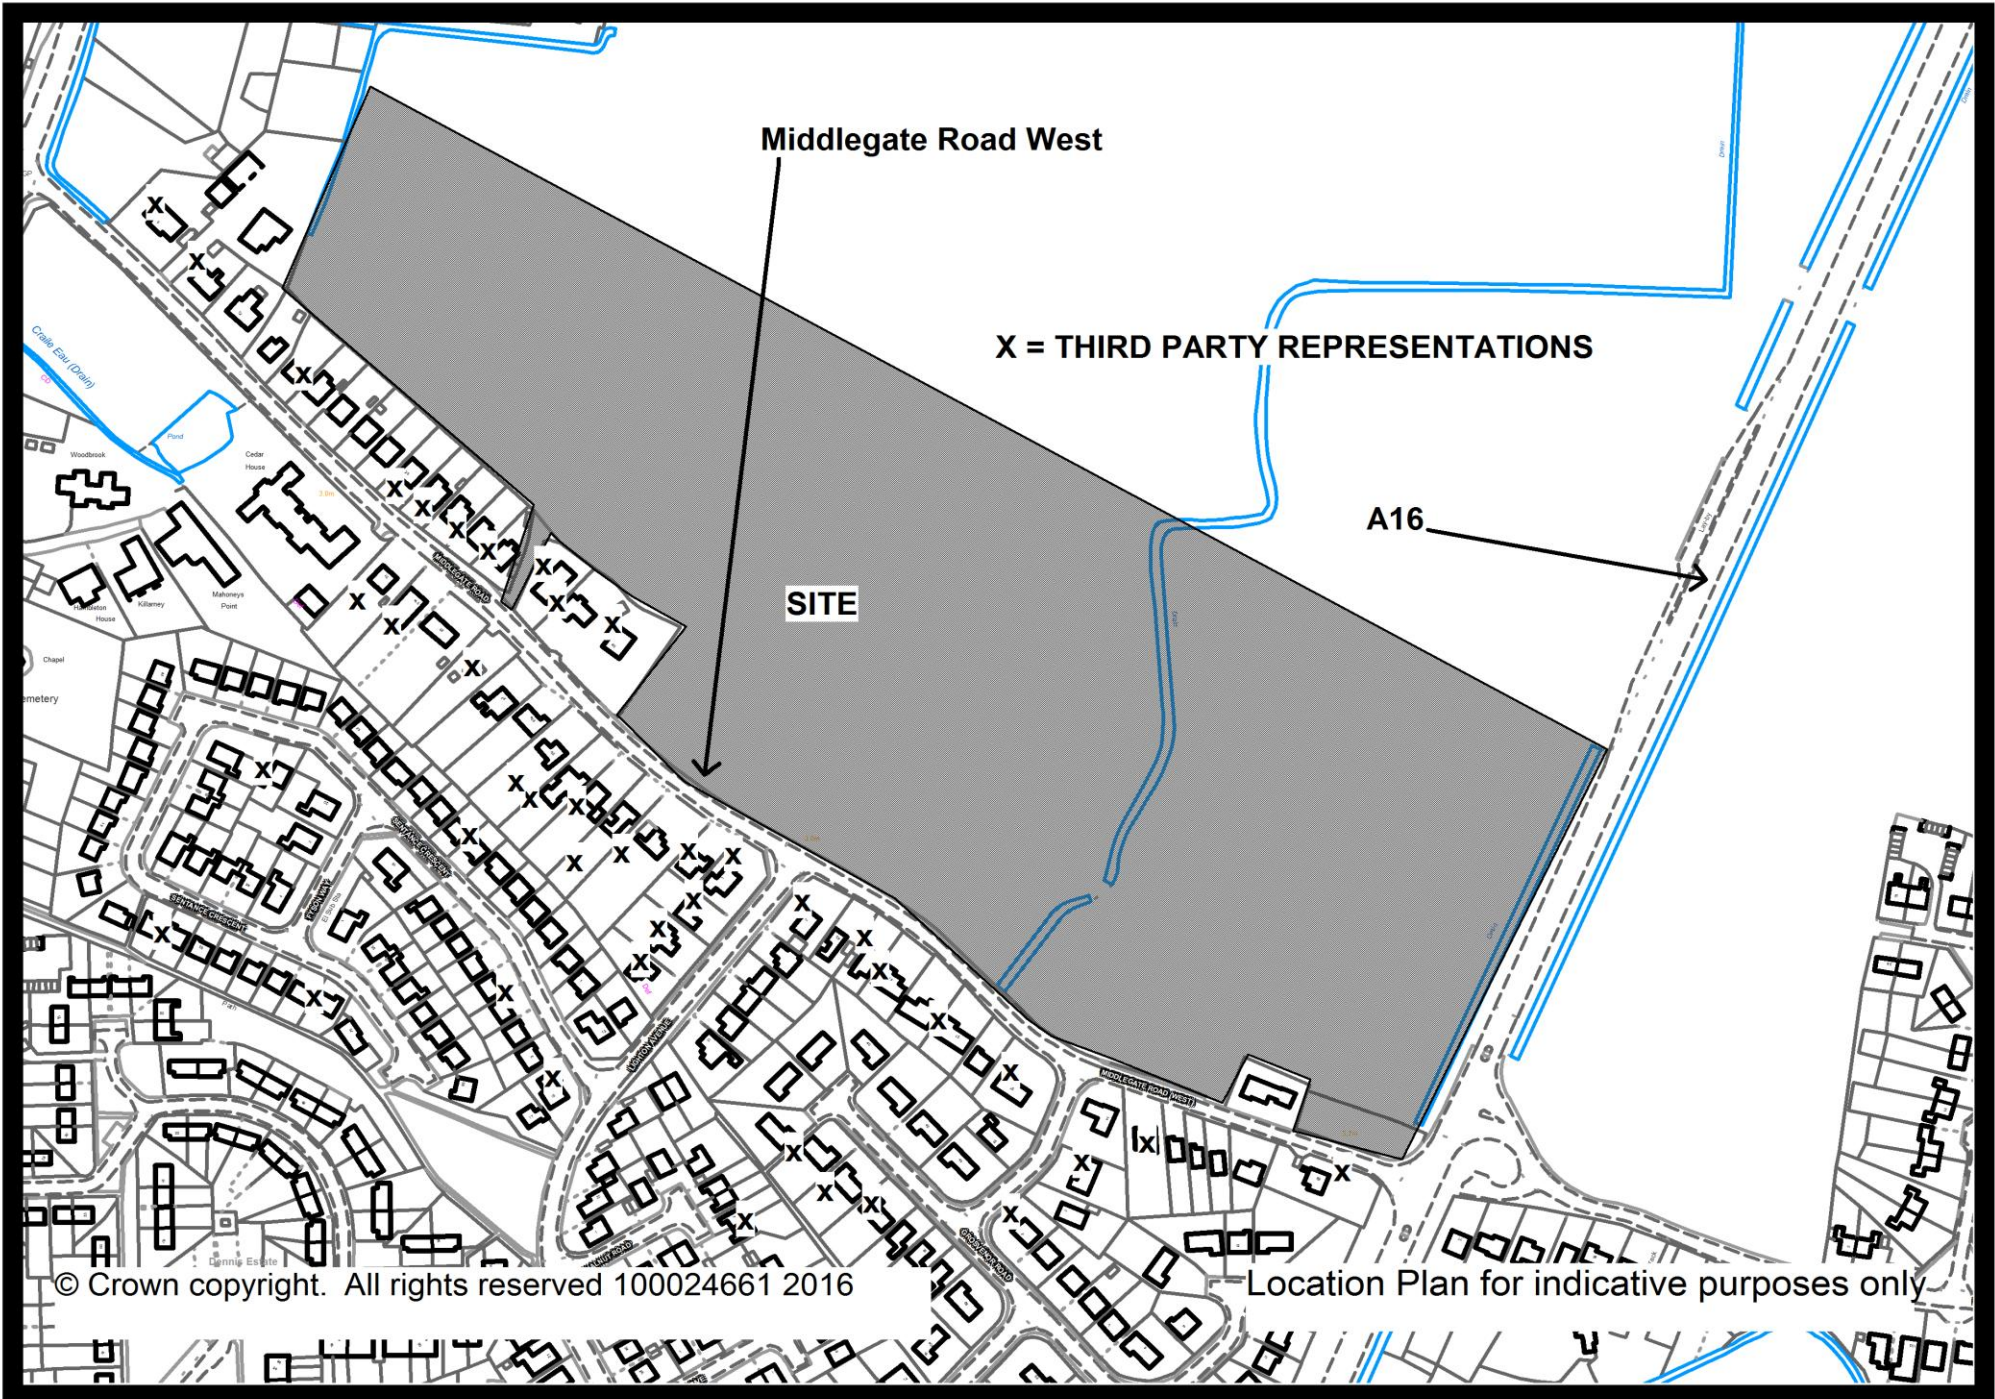

Middlegate Road West

X = THIRD PARTY REPRESENTATIONS

A16

SITE

© Crown copyright. All rights reserved 100024661 2016

Location Plan for indicative purposes only