


# **PLANNING APPLICATION B 16 0389**

Outline application for the erection of one detached dwelling and one detached garage including access.

Land adjacent to Glenhirst Station Road Swineshead  
Boston

Applicant:  
Mr and Mrs N C Bell

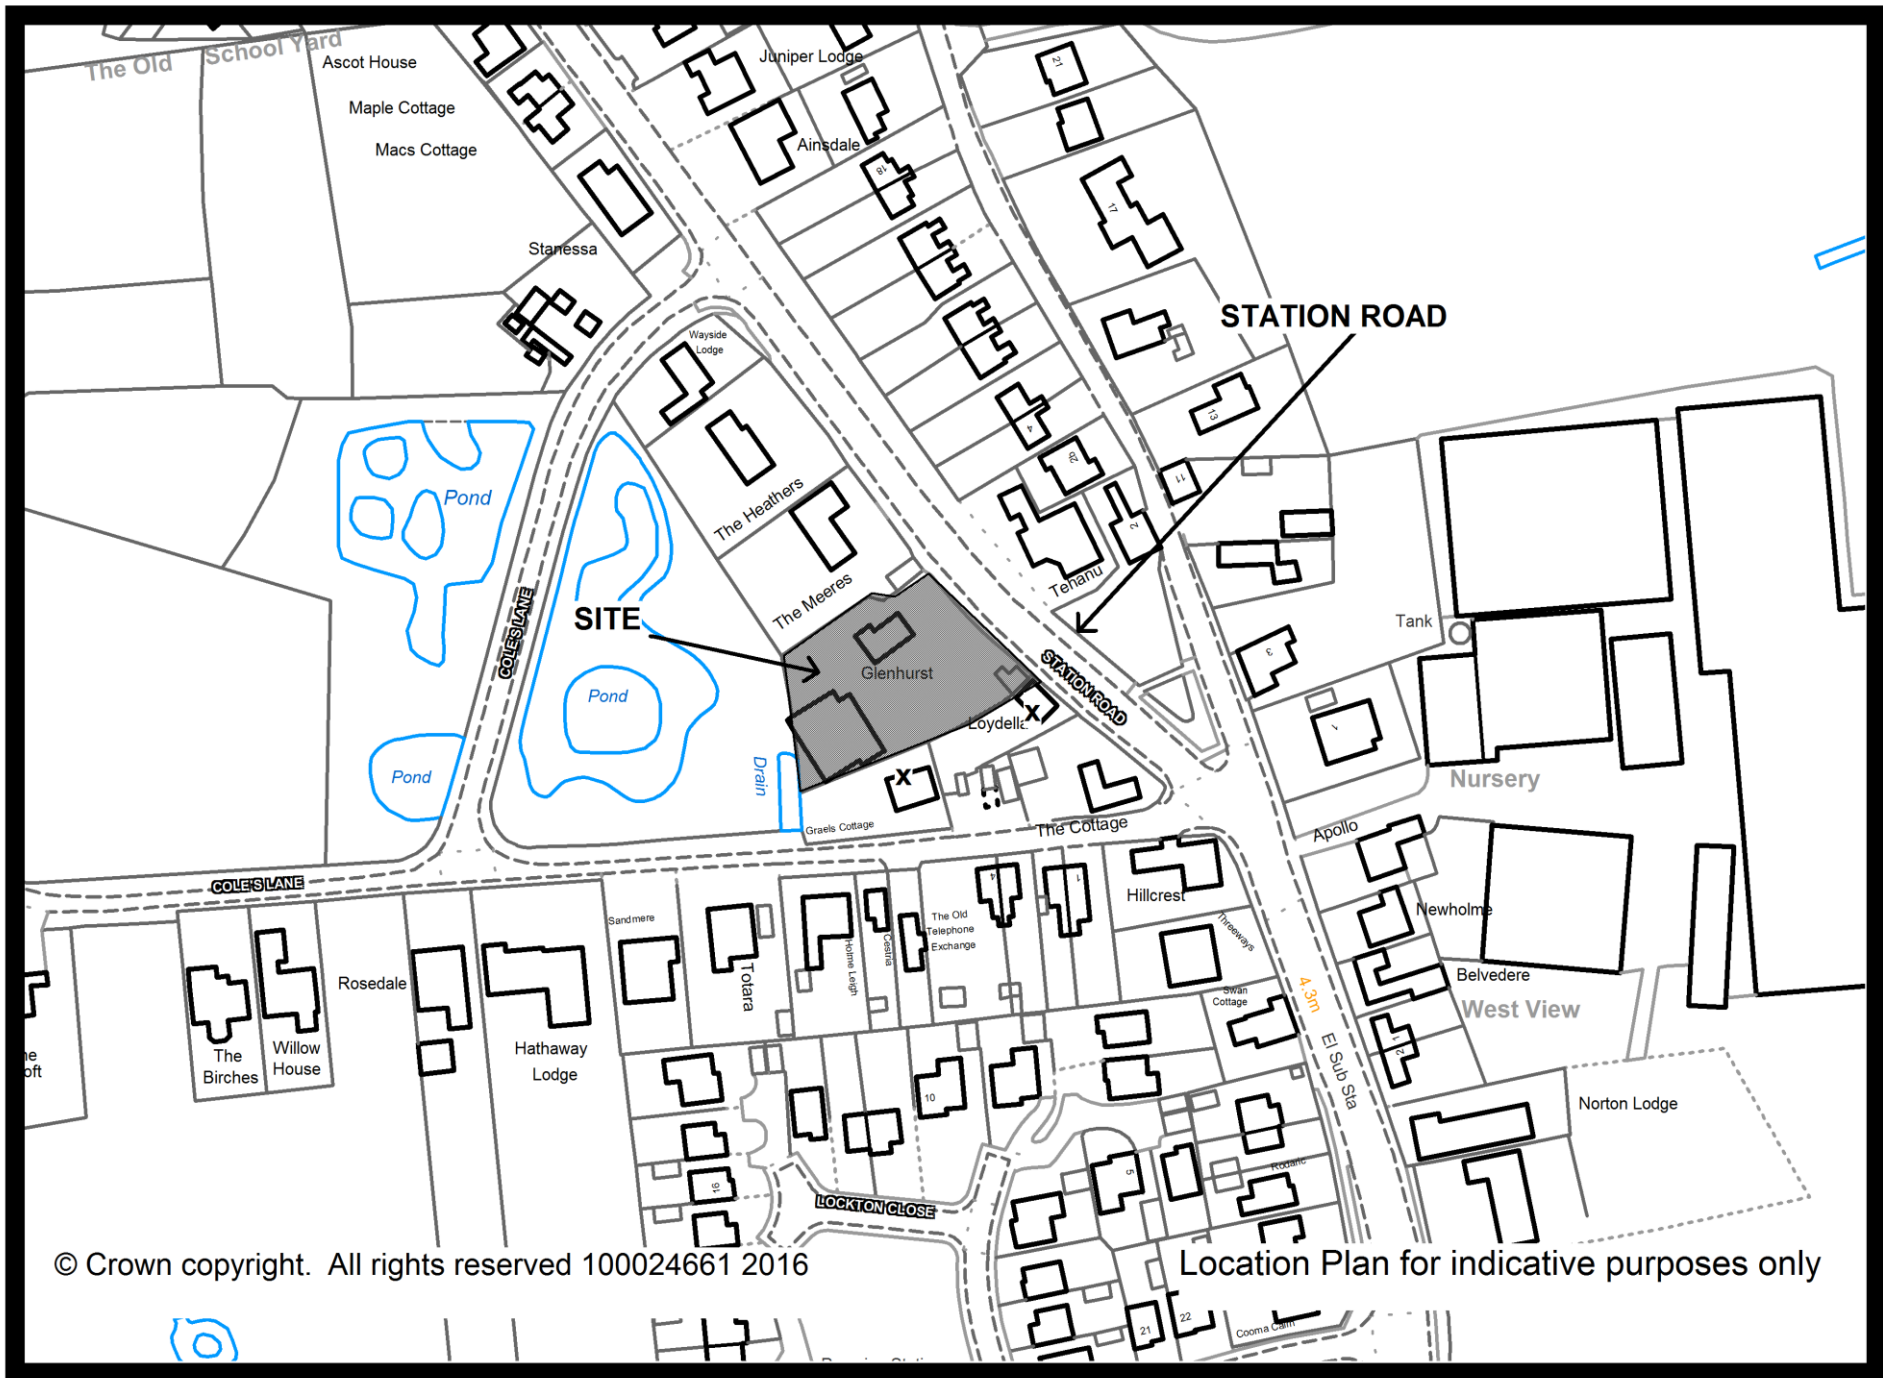

© Crown copyright. All rights reserved 100024661 2016

Location Plan for indicative purposes only