


# **PLANNING APPLICATION B 16 0106**

Construction of 86 dwellings plus roads, public open space and associated works.

Land north of Puritan Way Boston Lincolnshire

Applicant:

Mr M Gosling, Mrs M Leggate and Mrs R Wicks

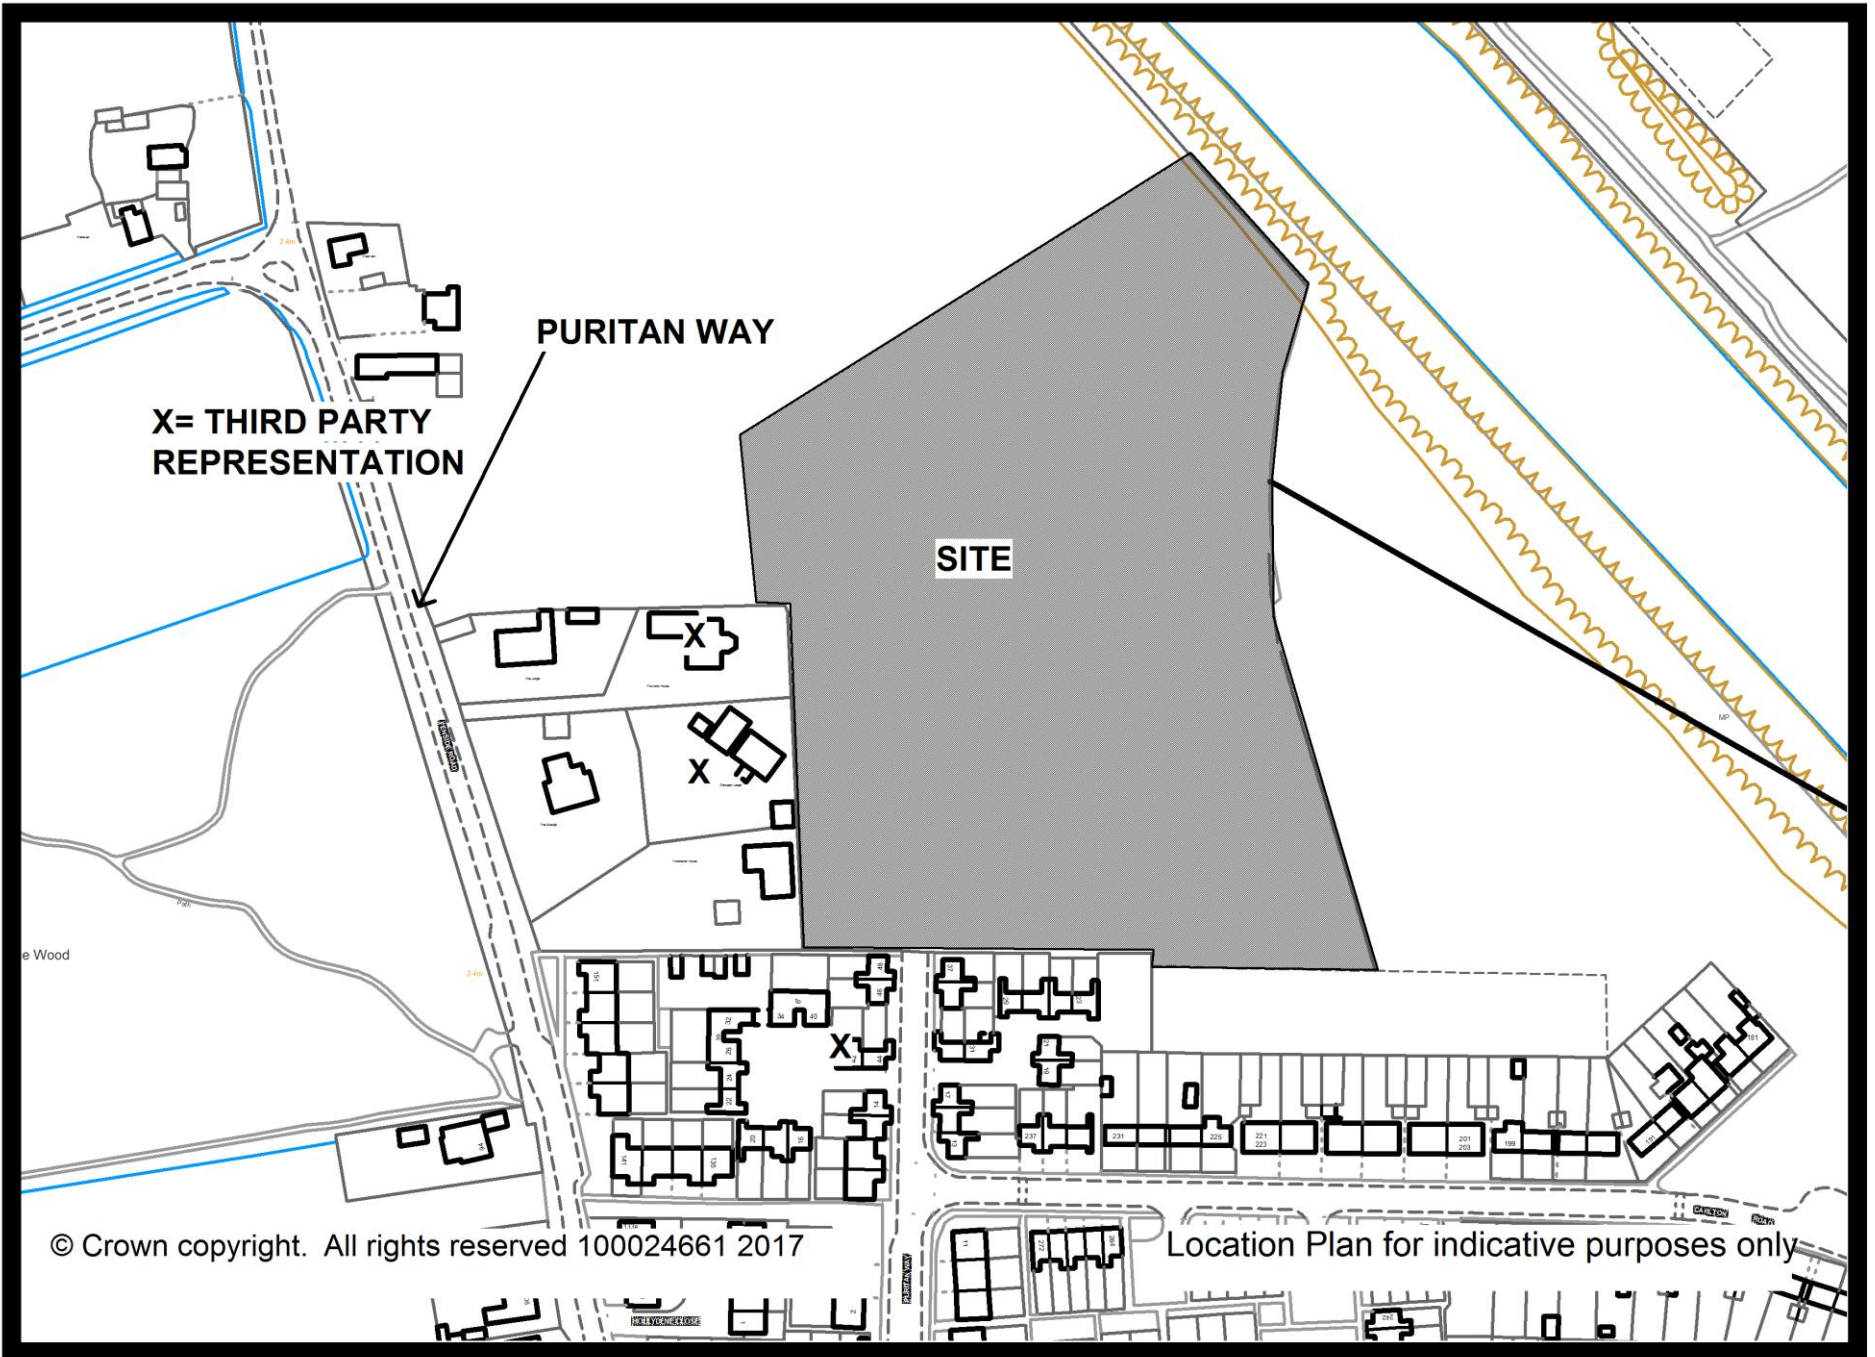

X= THIRD PARTY REPRESENTATION

PURITAN WAY

SITE

© Crown copyright. All rights reserved 100024661 2017

Location Plan for indicative purposes only