


PLANNING APPLICATION B/17/0442

Erection of two storey side and rear extension
and
two storey front extension

79 Pilley's Lane Boston PE21 9RA

Applicant:
Mrs Ayesha Virk

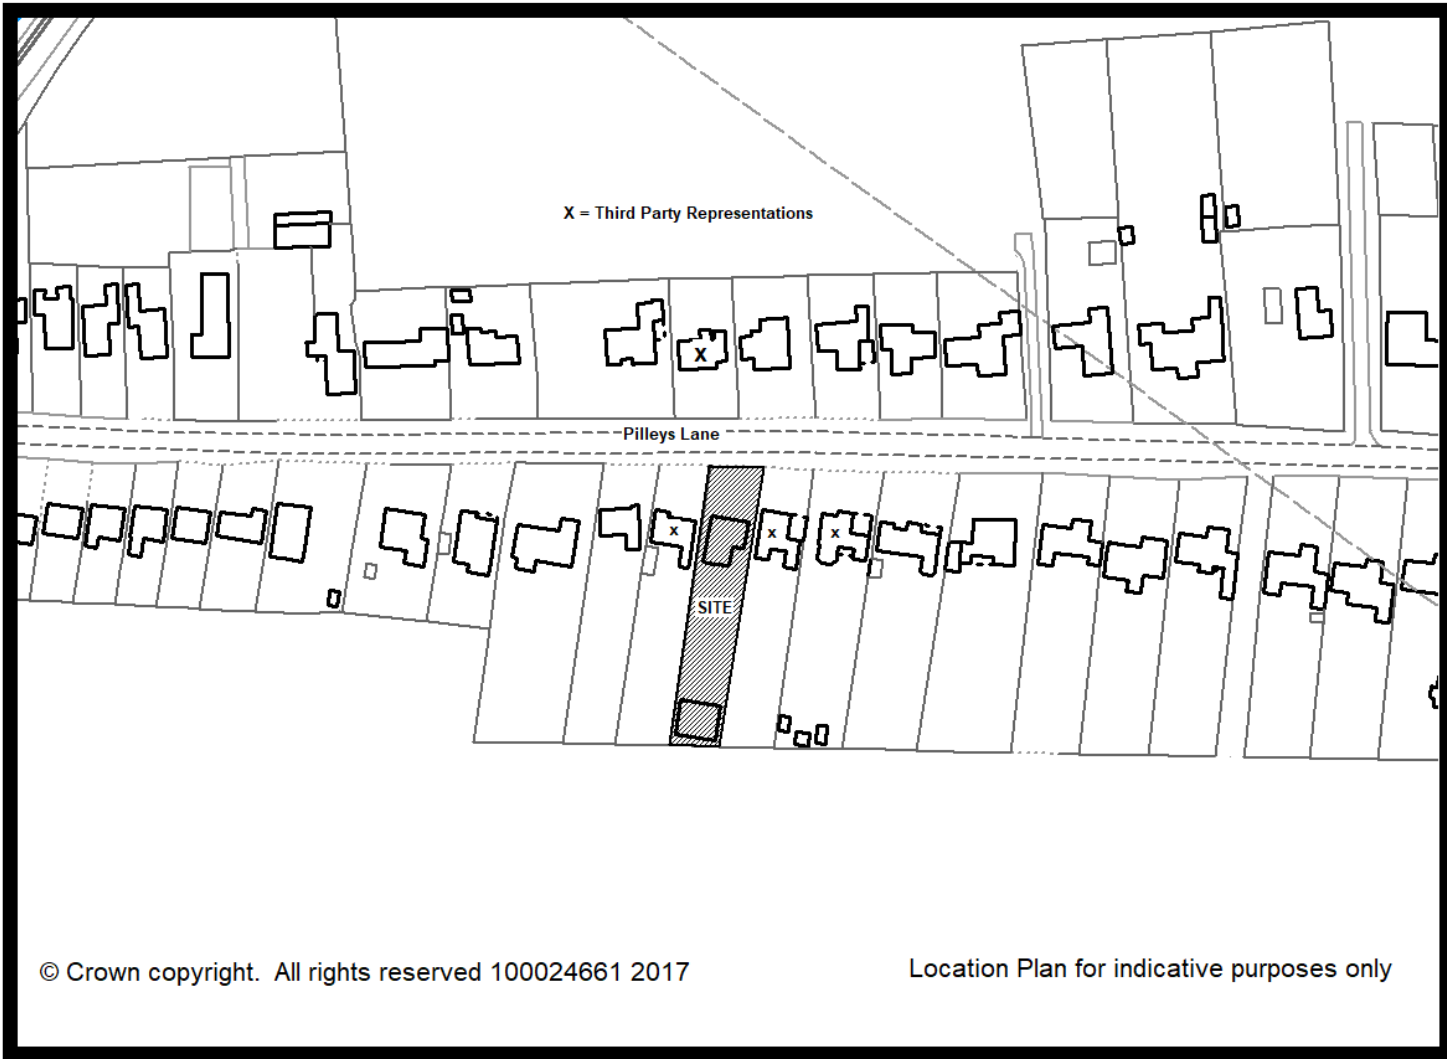

X = Third Party Representations

Pilleys Lane

SITE

© Crown copyright. All rights reserved 100024661 2017

Location Plan for indicative purposes only