

# PLANNING APPLICATION B/17/0317


Hybrid outline application for residential development  
(up to 200 dwellings)  
consisting of:

construction of 71 dwellings (phase 1) and associated  
infrastructure including access layout, scale,  
landscaping and appearance.

Construction of up to 129 dwellings including access  
with all matters reserved for later approval.

Land off Wyberton Low Road Wyberton Boston PE21 7SF

**Applicant:**  
Mrs Rebecca Archer

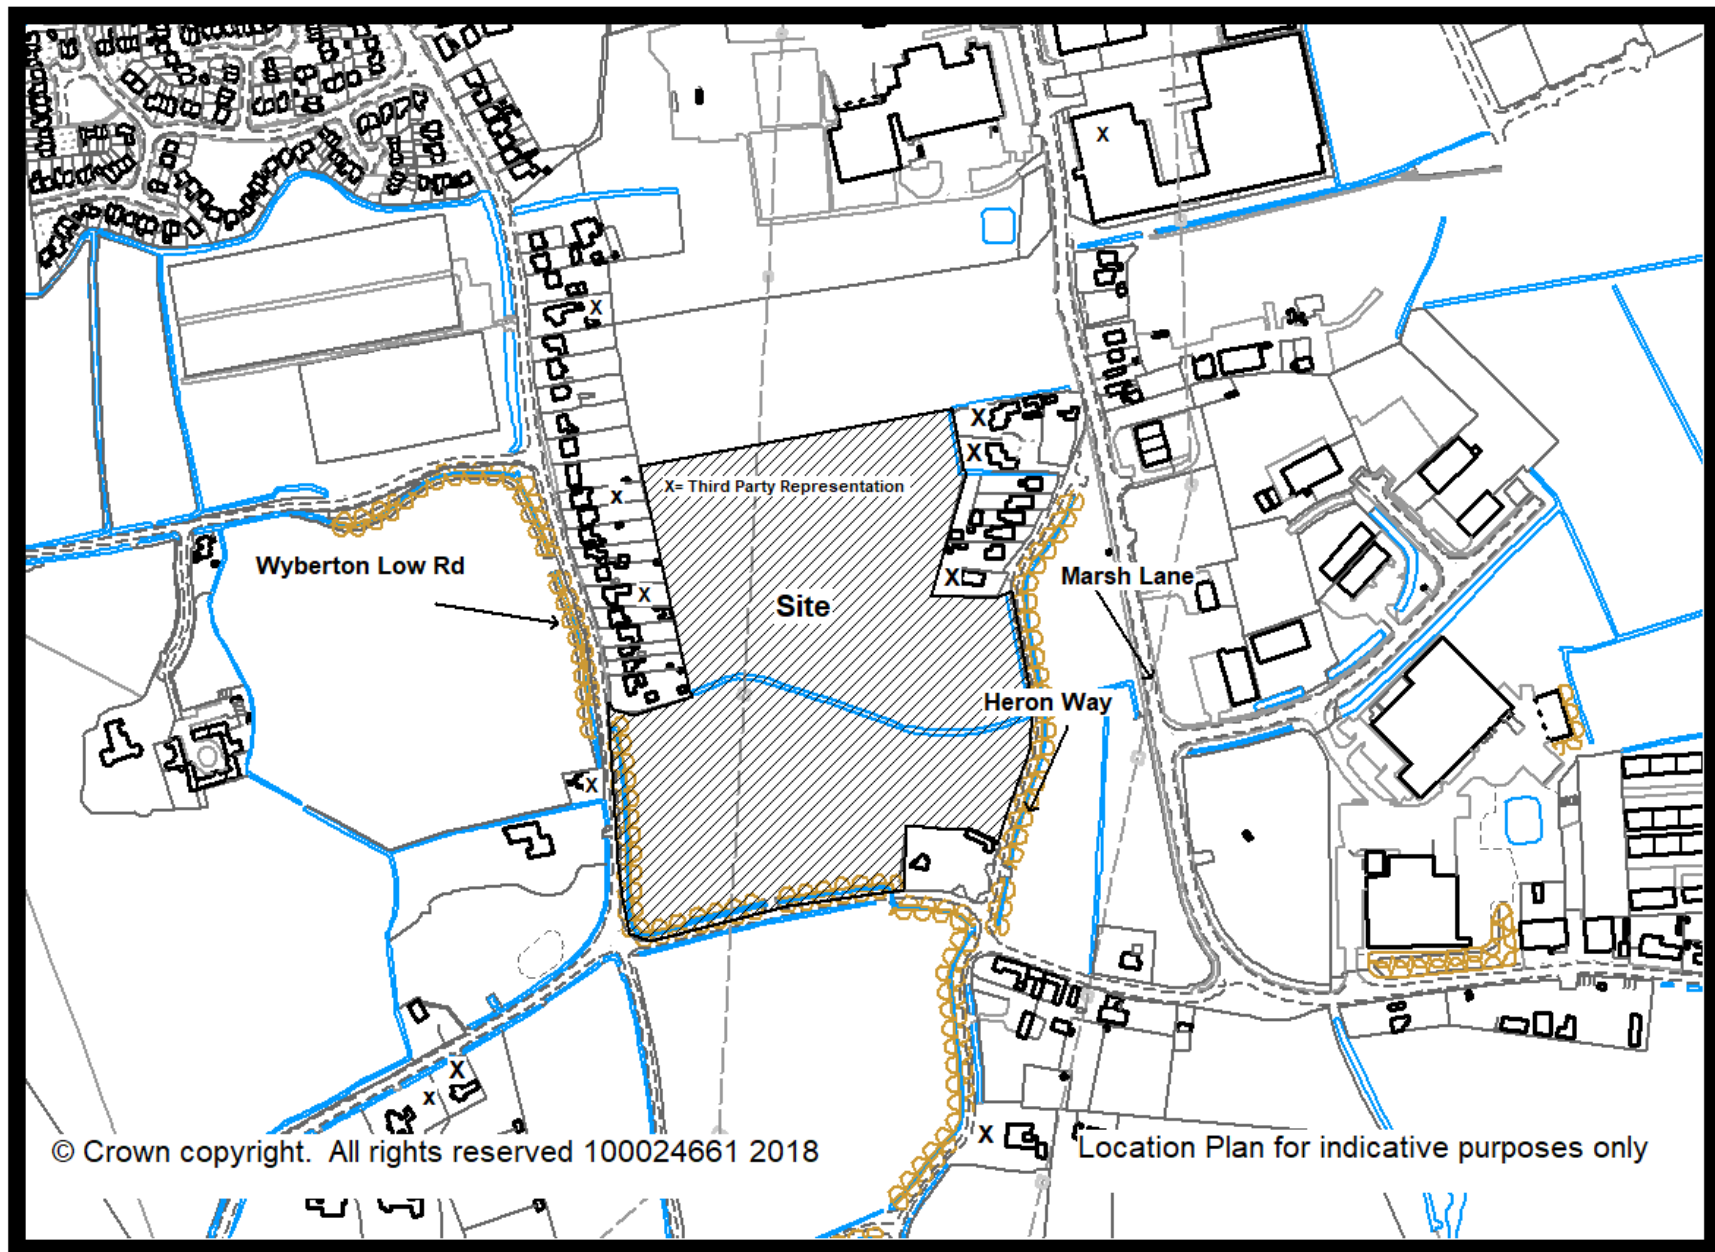

© Crown copyright. All rights reserved 100024661 2018

Location Plan for indicative purposes only