


PLANNING APPLICATION B/17/0404

Erection of 74 dwellings with associated garaging,
roads and sewers.

Land to the north and west of Cole's Lane
Swineshead Boston PE20 3NS

Applicant:

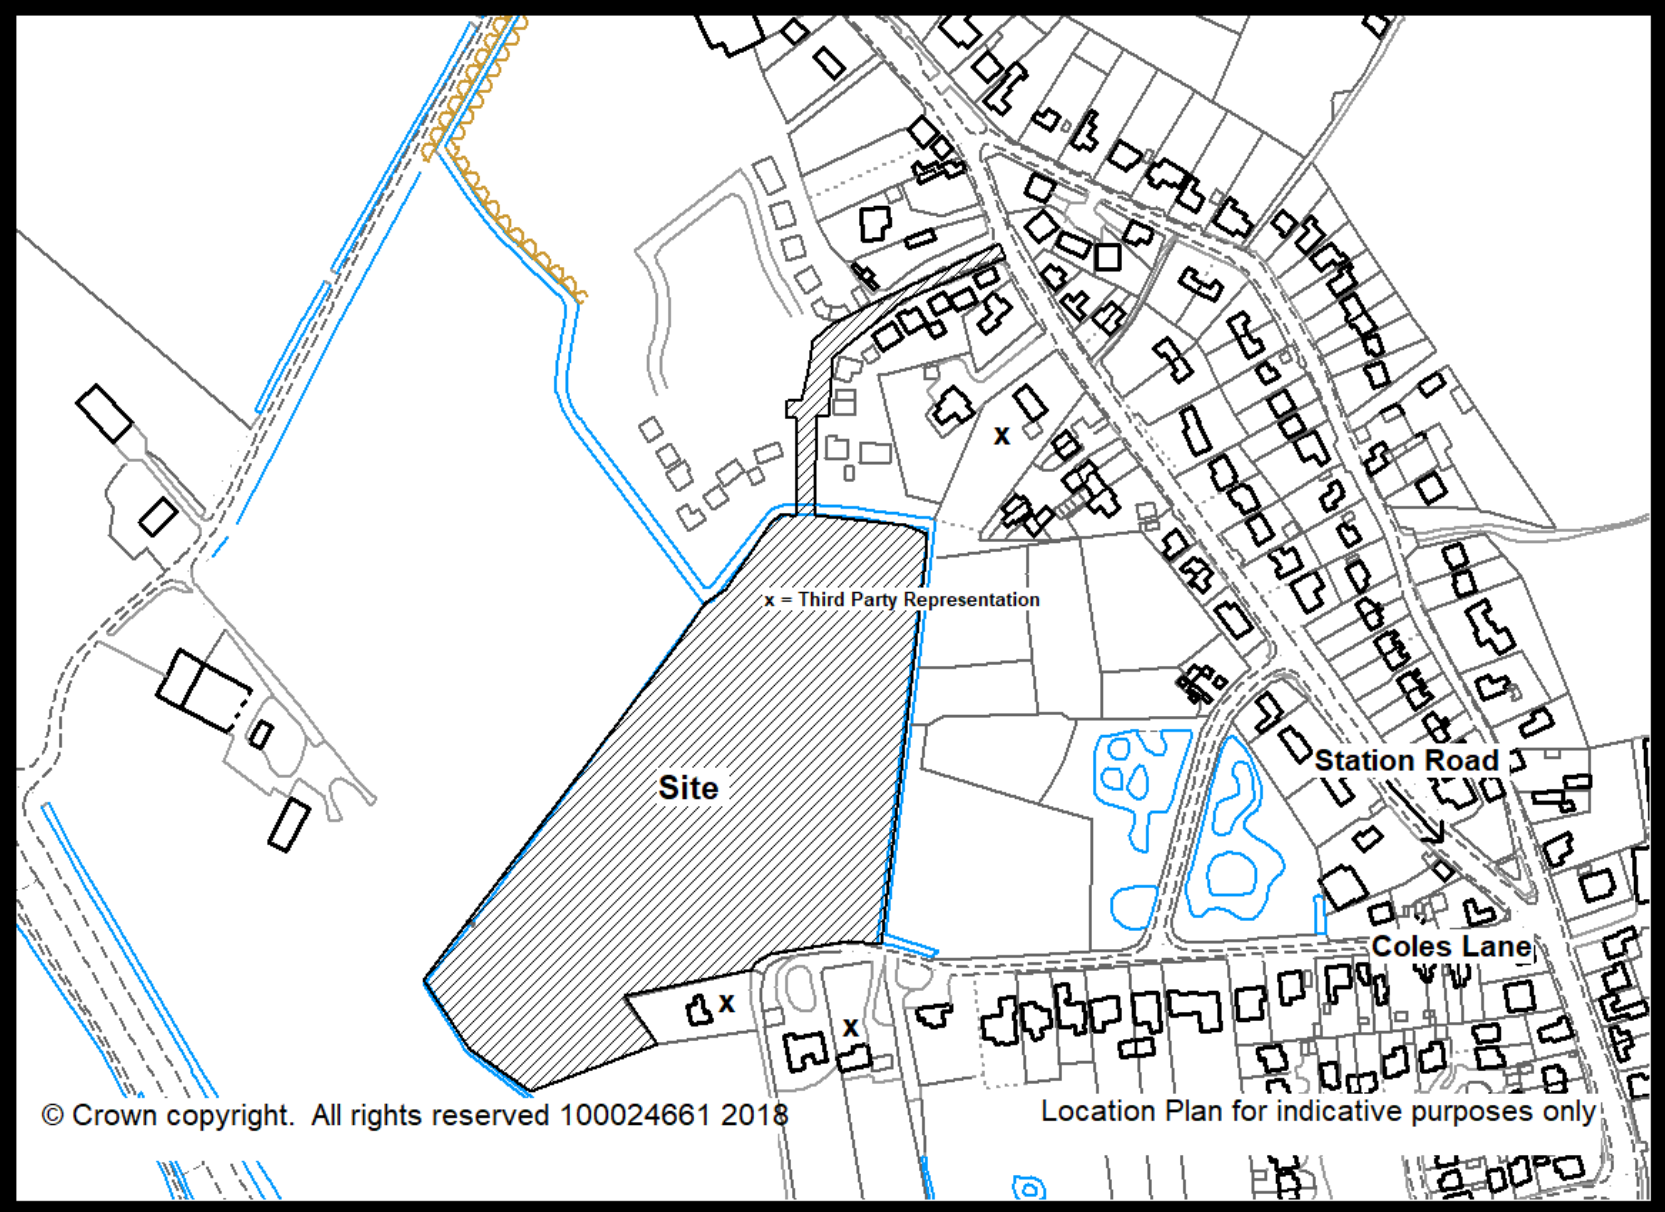

© Crown copyright. All rights reserved 100024661 2018

Location Plan for indicative purposes only