


PLANNING APPLICATION B/17/0353

Erection of two detached dwelling houses
plus the construction of new vehicular accesses

Landrear of 29 Woodville Road Boston PE21 8AP

Applicant:
Mr S Penson

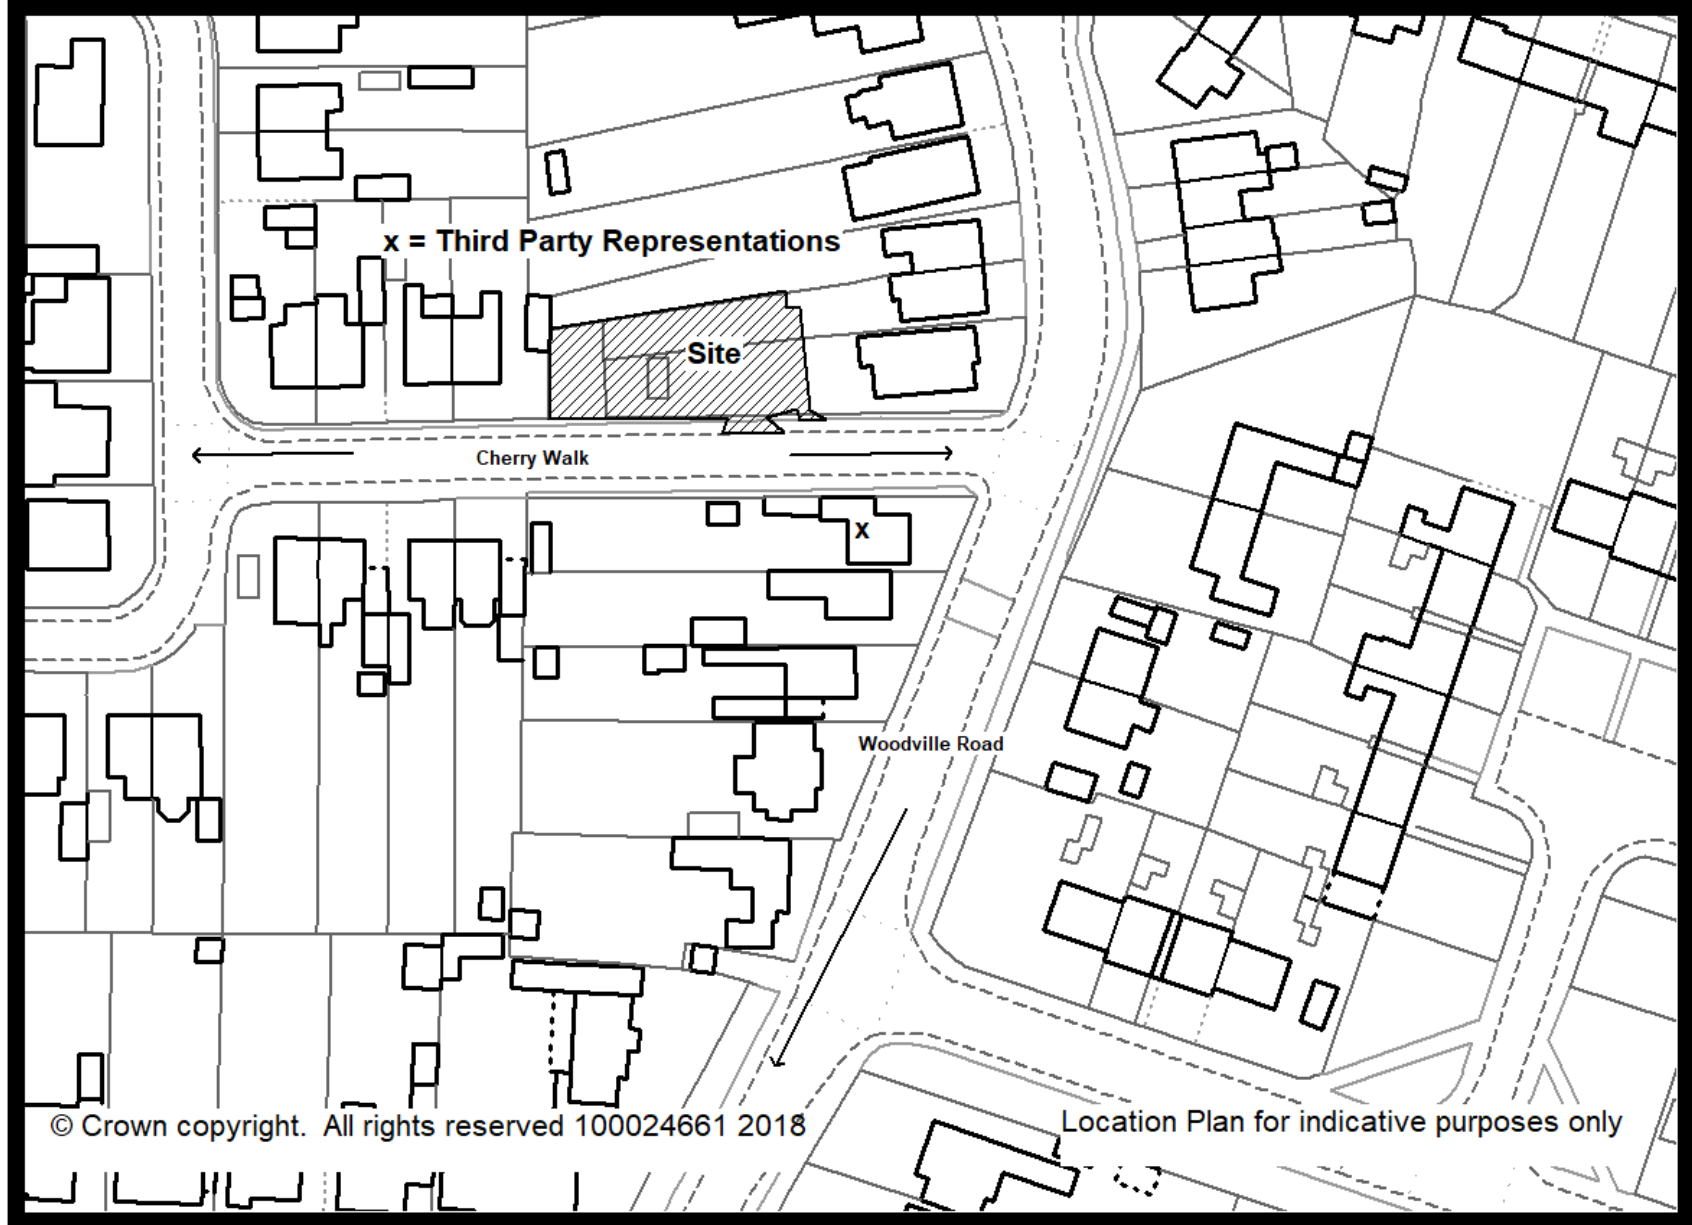

x = Third Party Representations

Site

Cherry Walk

Woodville Road

© Crown copyright. All rights reserved 100024661 2018

Location Plan for indicative purposes only