


PLANNING APPLICATION B/17/0519

Application for approval of reserved matters for
Phase 3 of residential development comprising of 33 no.dwellings
including access, appearance, landscaping, layout and scale

Land at Broadfield Lane/Grayling Way, Boston,
Lincolnshire, PE21 8BQ

Applicant:
Mr A Parker

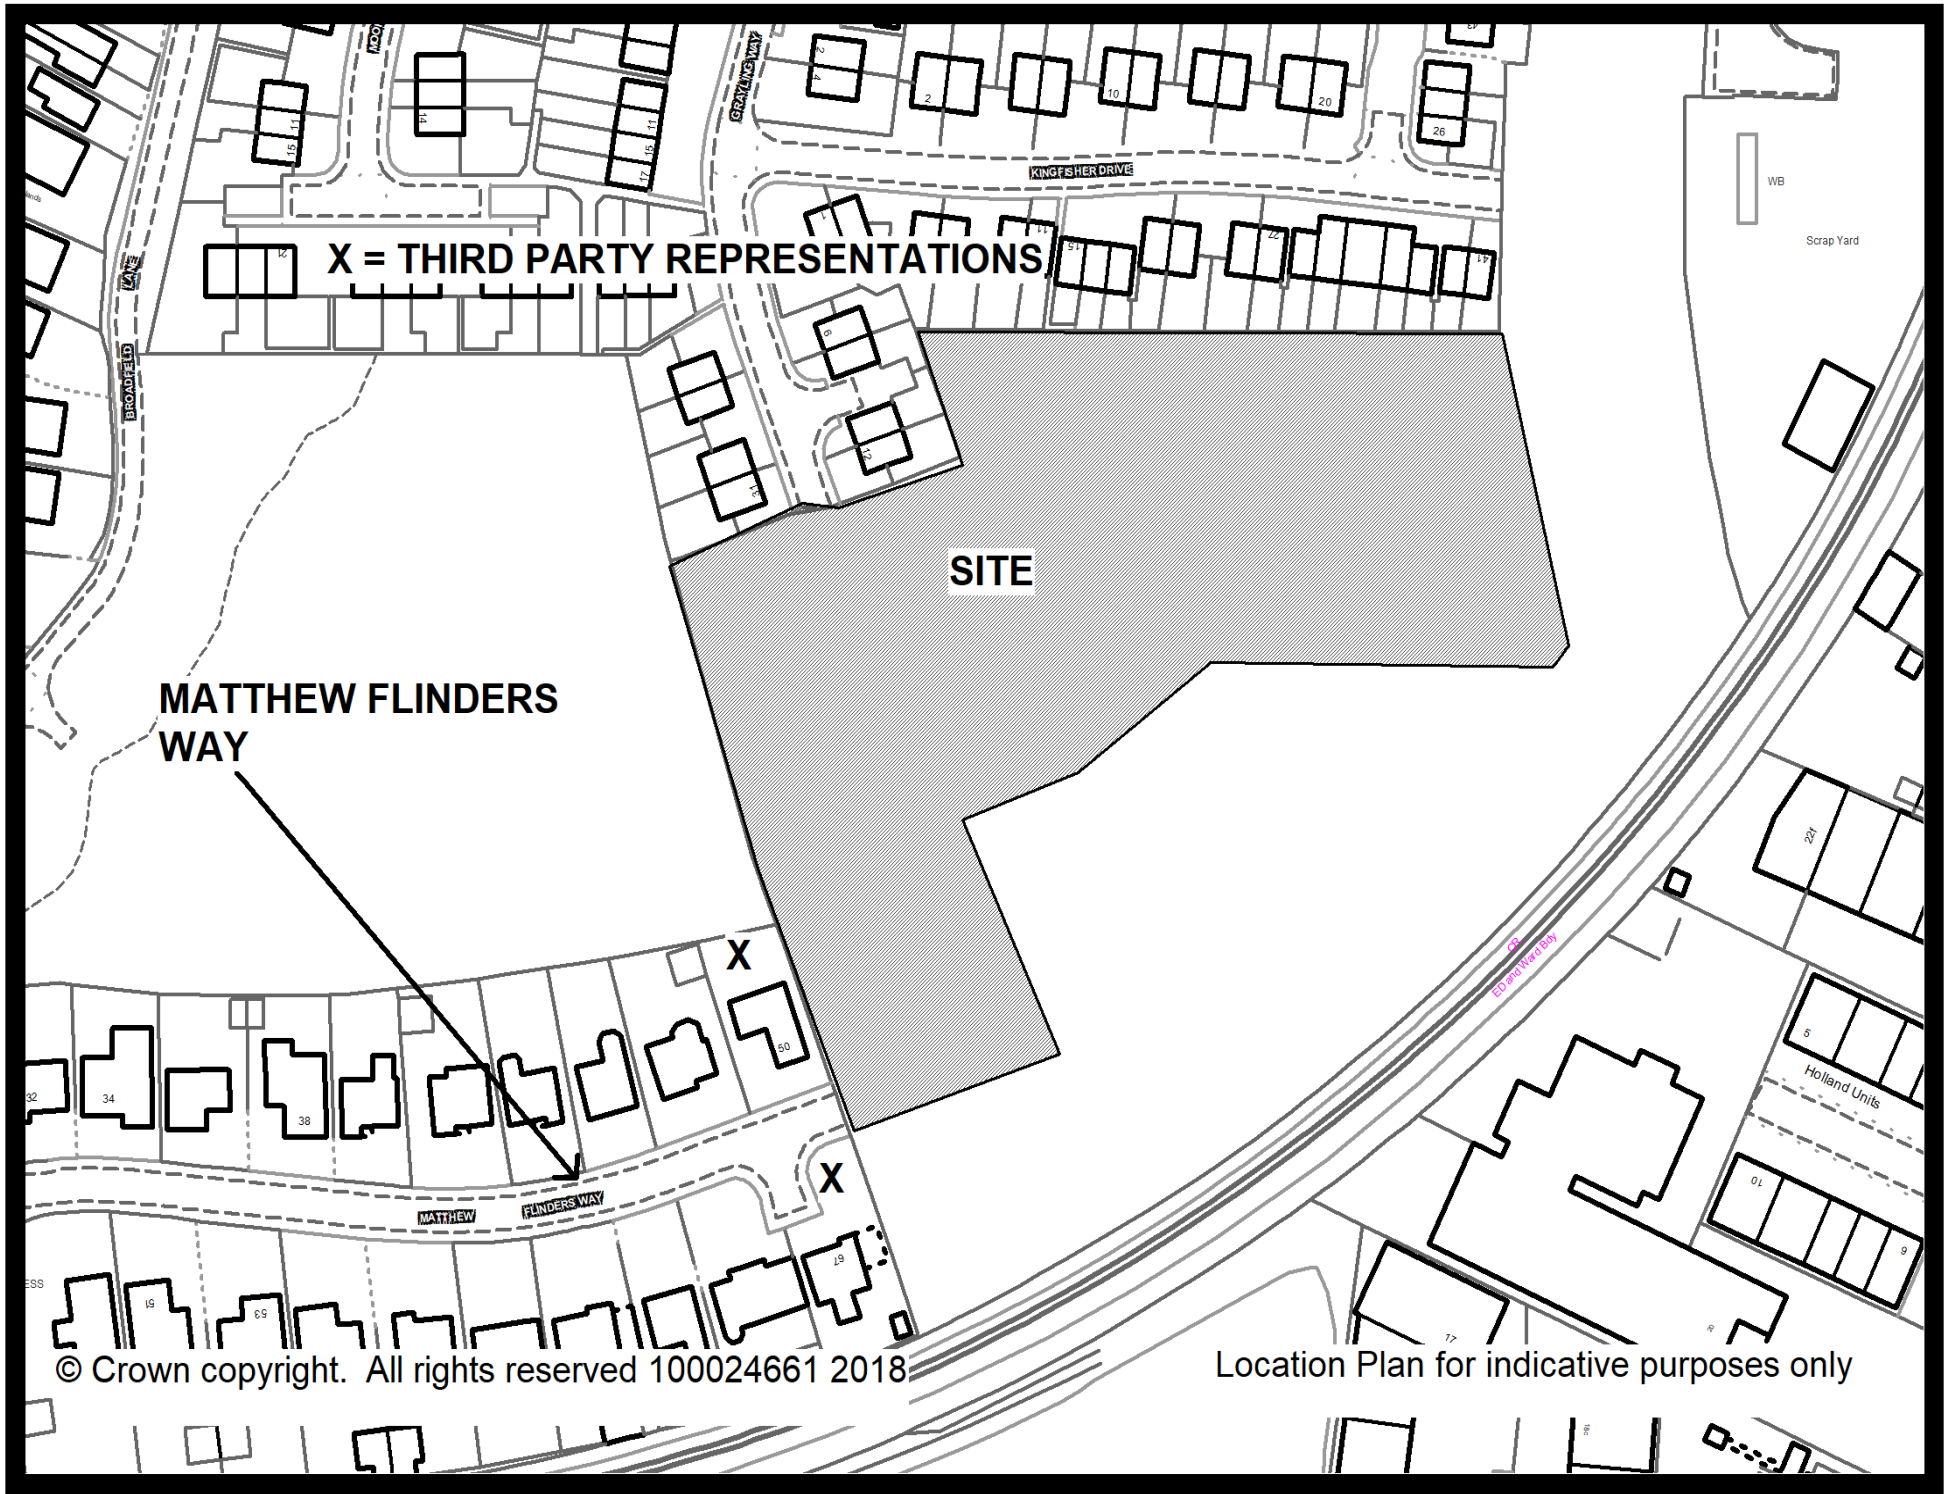

X = THIRD PARTY REPRESENTATIONS

SITE

MATTHEW FLINDERS WAY