


PLANNING APPLICATION B/17/0494

Application for approval of reserved matters
(including appearance and landscaping)
for the erection of 8 no. dwellings

Land at The Bungalow, Carmel Green, Boston,
Lincolnshire, PE21 7JR

Applicant:
Mr Peter Lingard

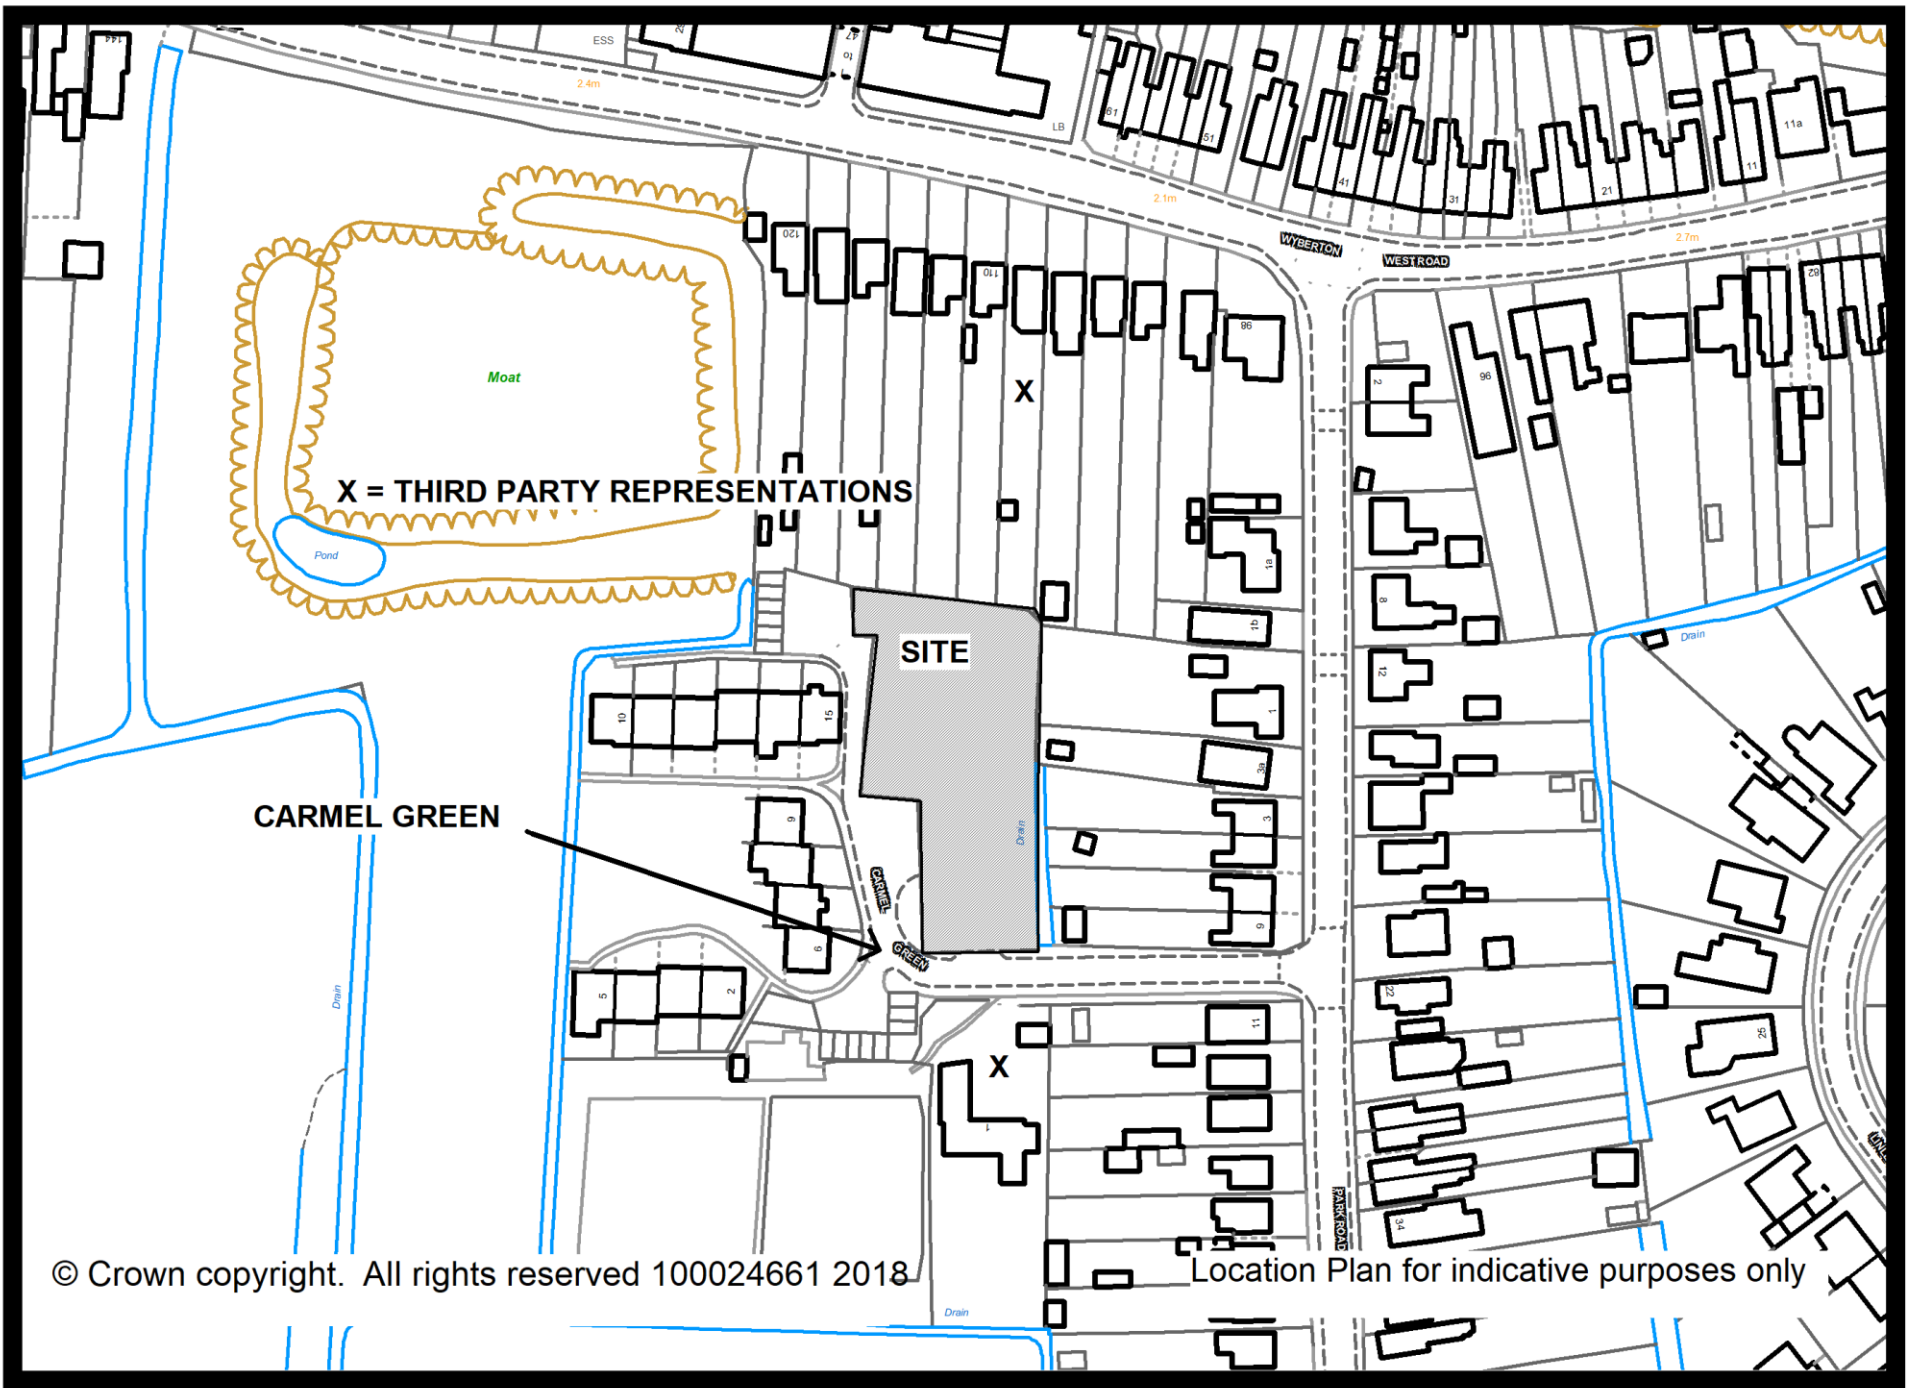

© Crown copyright. All rights reserved 100024661 2018

Location Plan for indicative purposes only