


PLANNING APPLICATION B/17/0506

Application for approval of reserved matters for
the construction of a drive-thru coffee shop
(mixed use comprising class A1 and class A3)
plus internal roadway, parking area and associated development

Plot B, The Quadrant, Land off A16, Boston PE21 7TD

Applicant:
Mr Burney

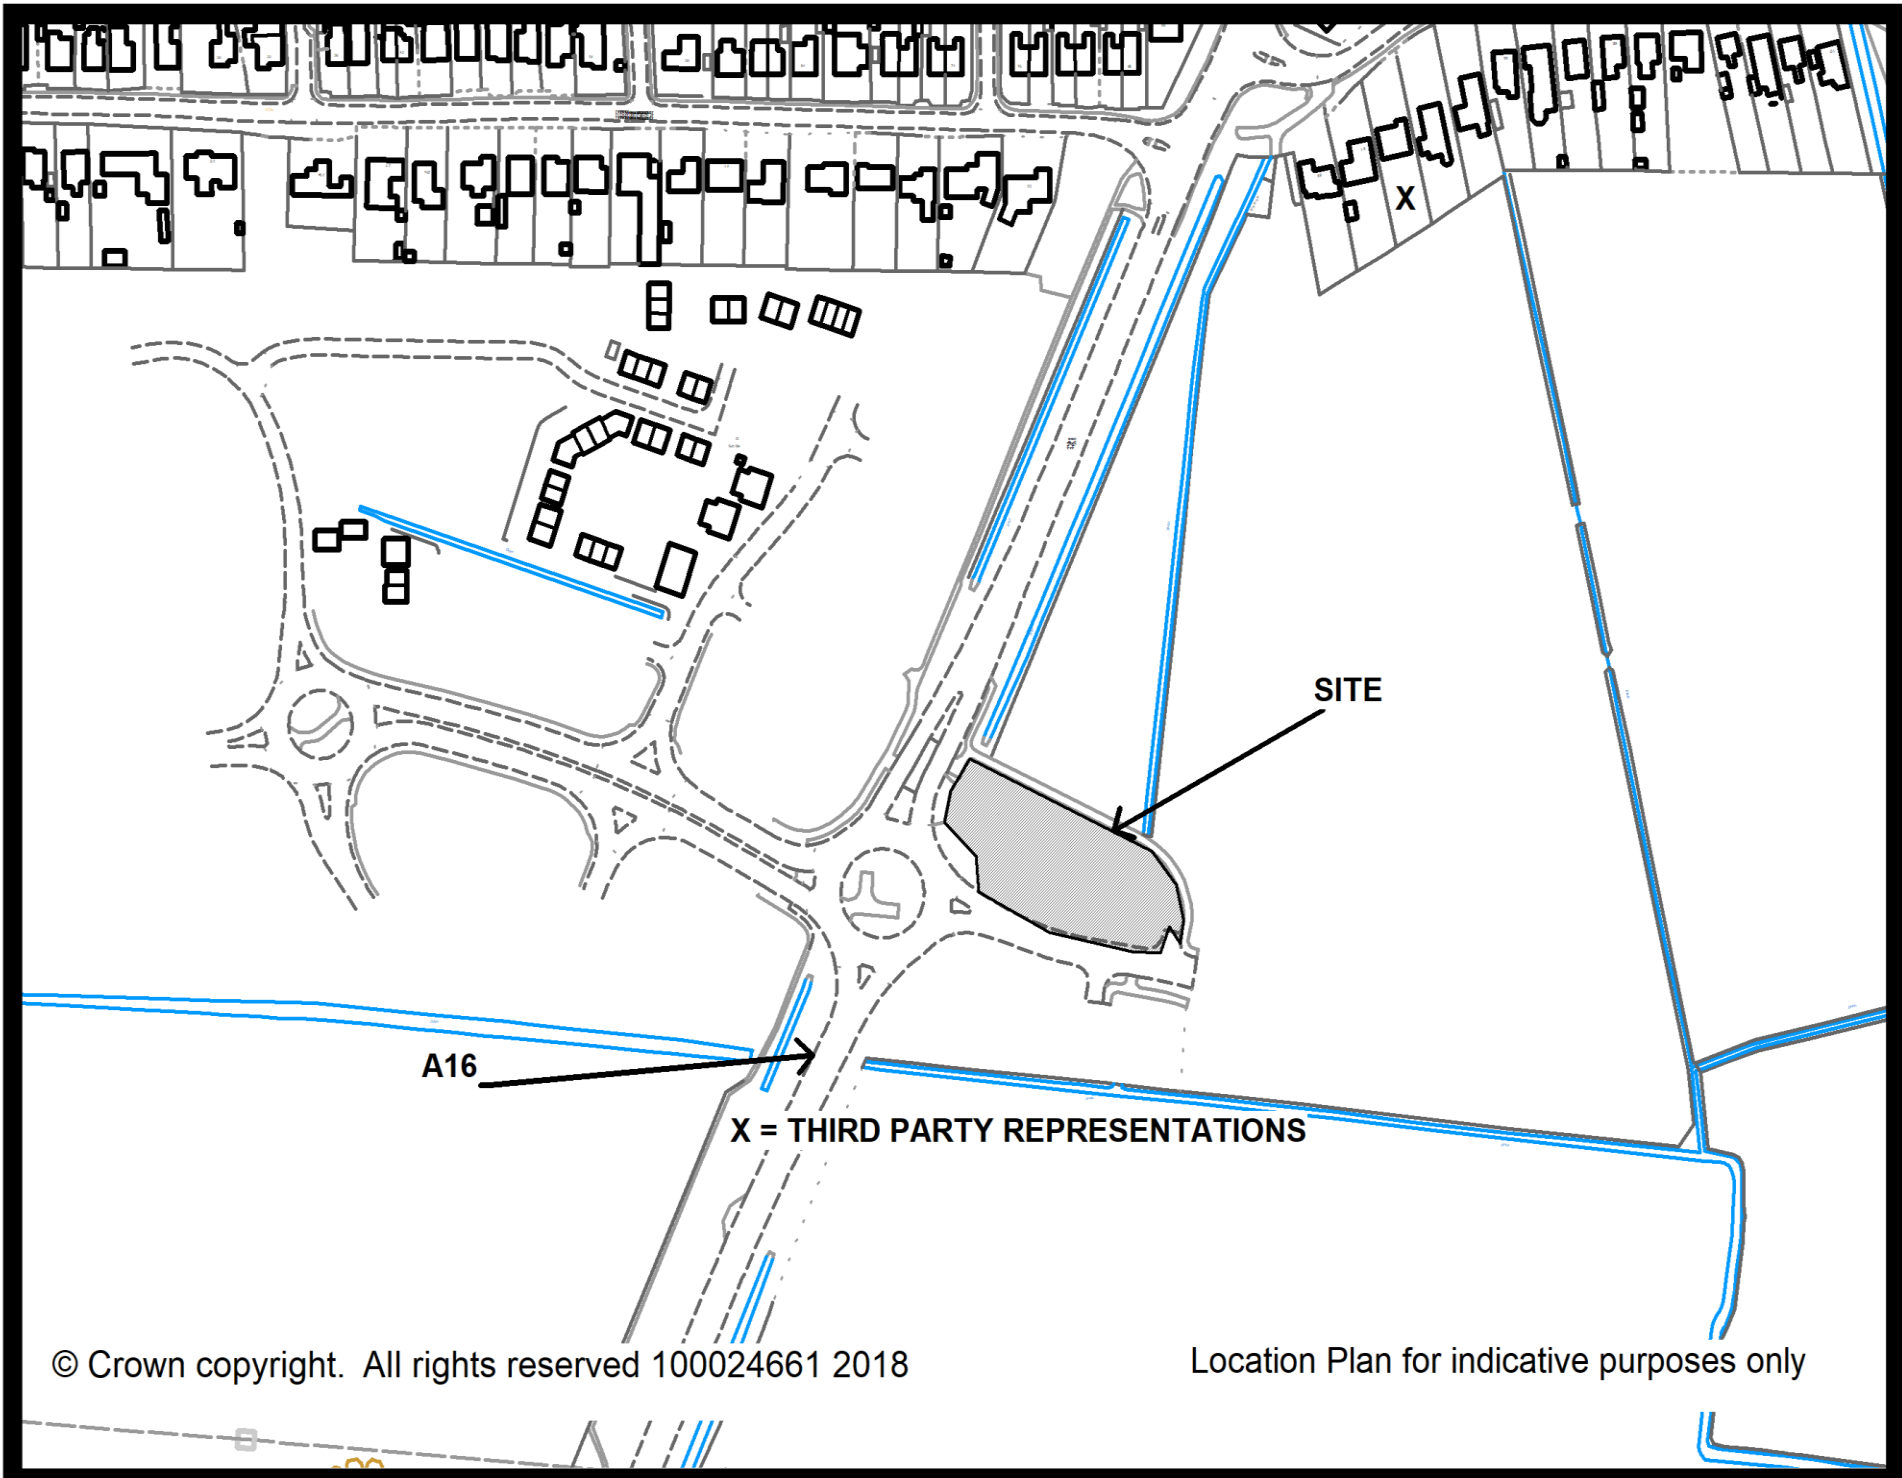

SITE

A16

X = THIRD PARTY REPRESENTATIONS