


PLANNING APPLICATION B/17/0508

Application for approval of reserved matters
for the construction of a drive-thru restaurant
(mixed use comprising class A1 and class A3)
plus internal roadway, parking area and associated development

Plot A, The Quadrant, Land off A16, Boston PE21 7TD

Applicant:
Mr Burney

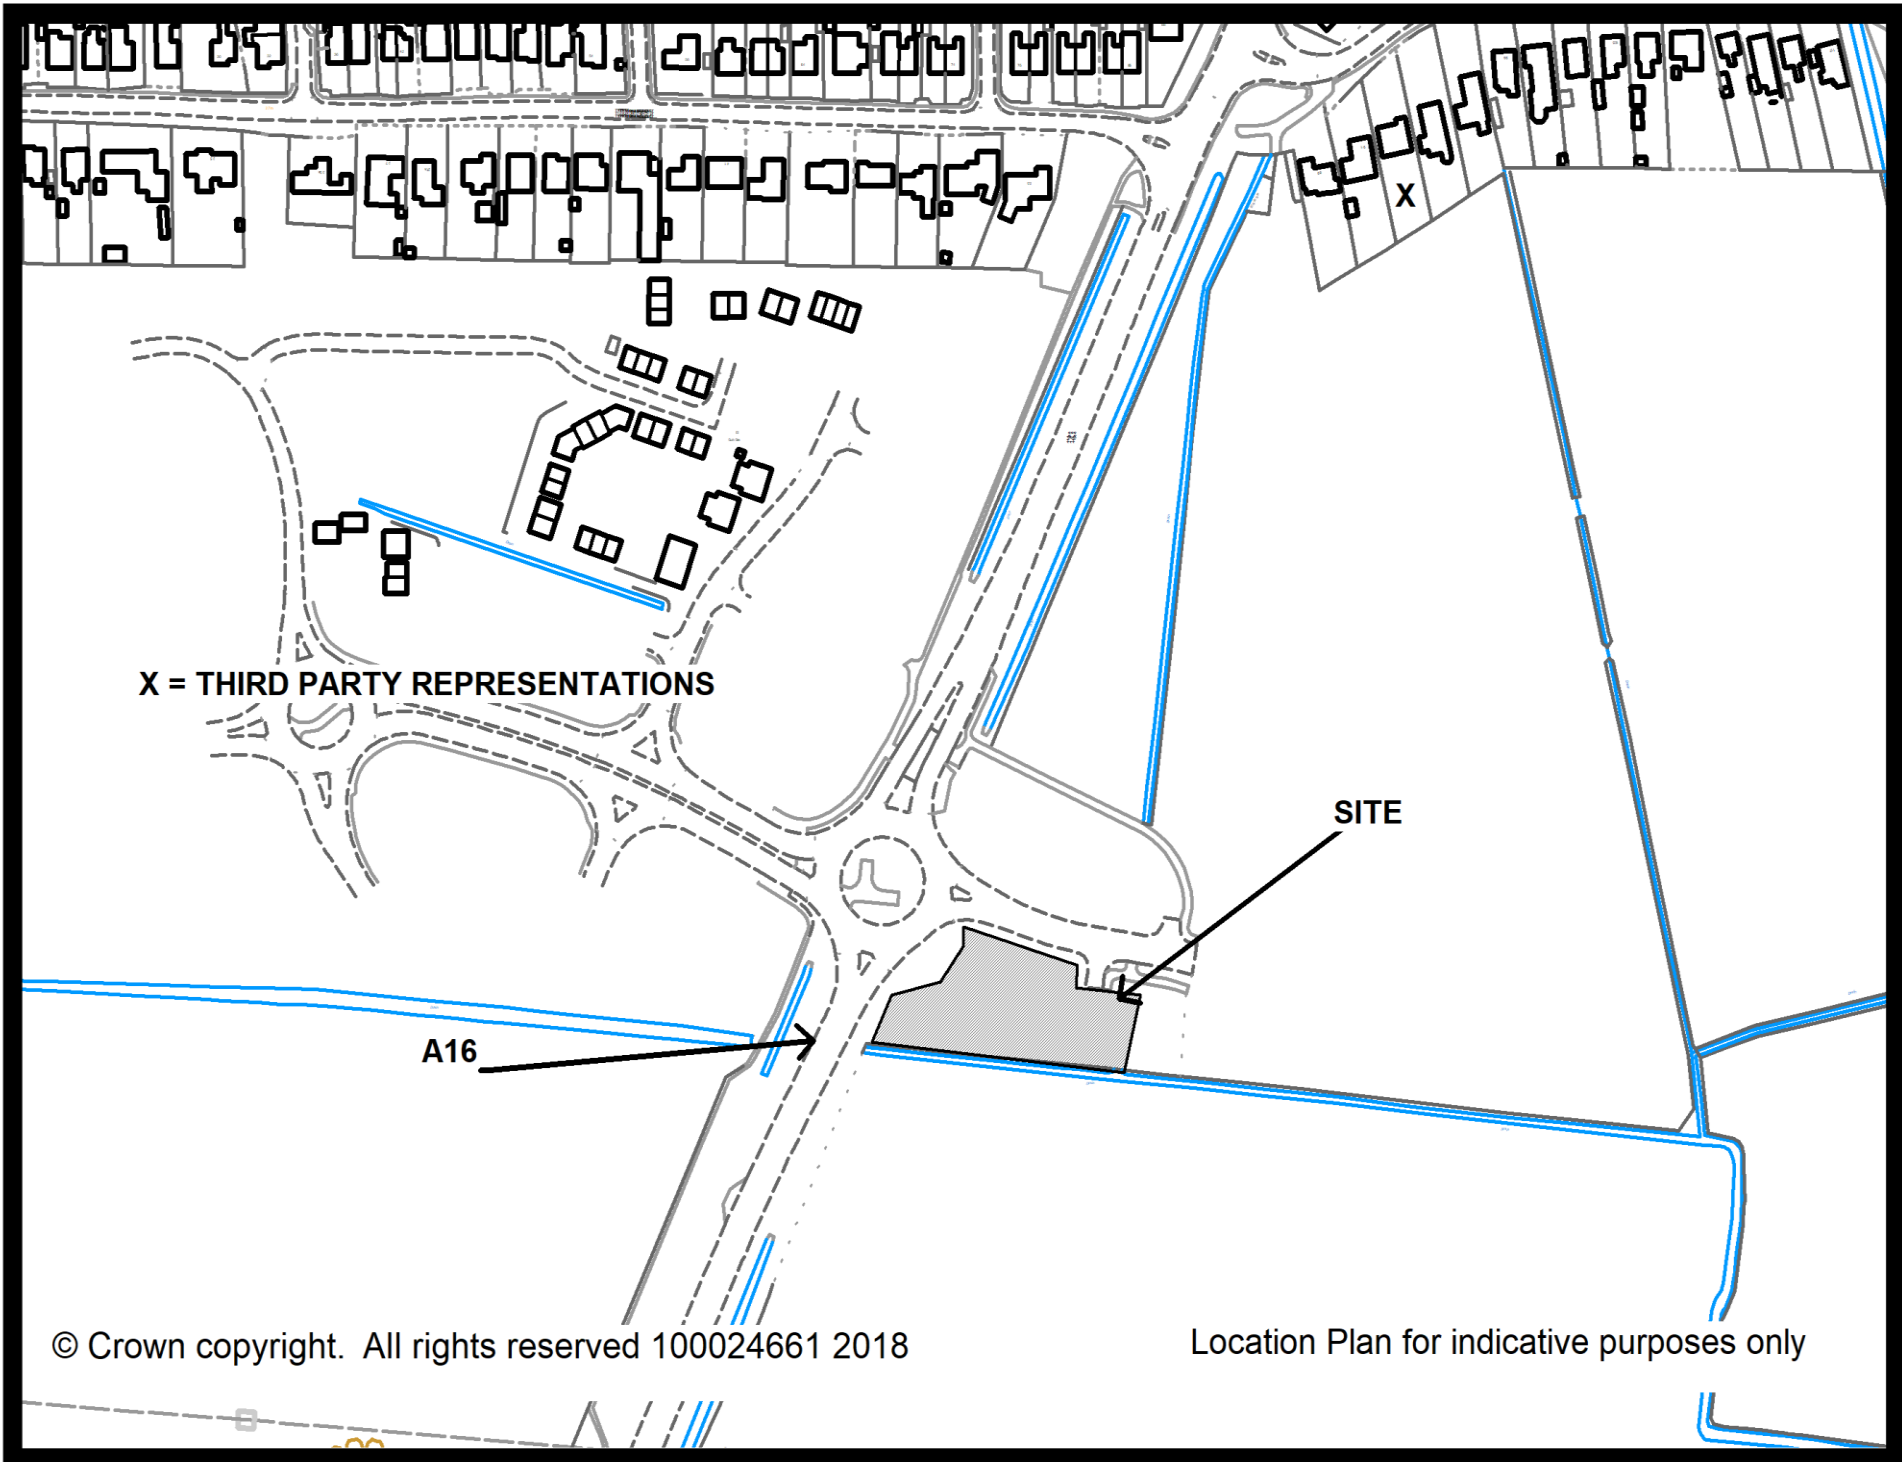

X = THIRD PARTY REPRESENTATIONS

SITE

A16