


PLANNING APPLICATION B/17/0402

Outline application
(with all matters reserved for later consideration)
for the erection of 9No. dwellings and associated infrastructure

Land rear of Northorpe House, Wigtoft Road, Sutterton, Boston,
Lincolnshire, PE20 2EE

Applicant:
Mr David Brown

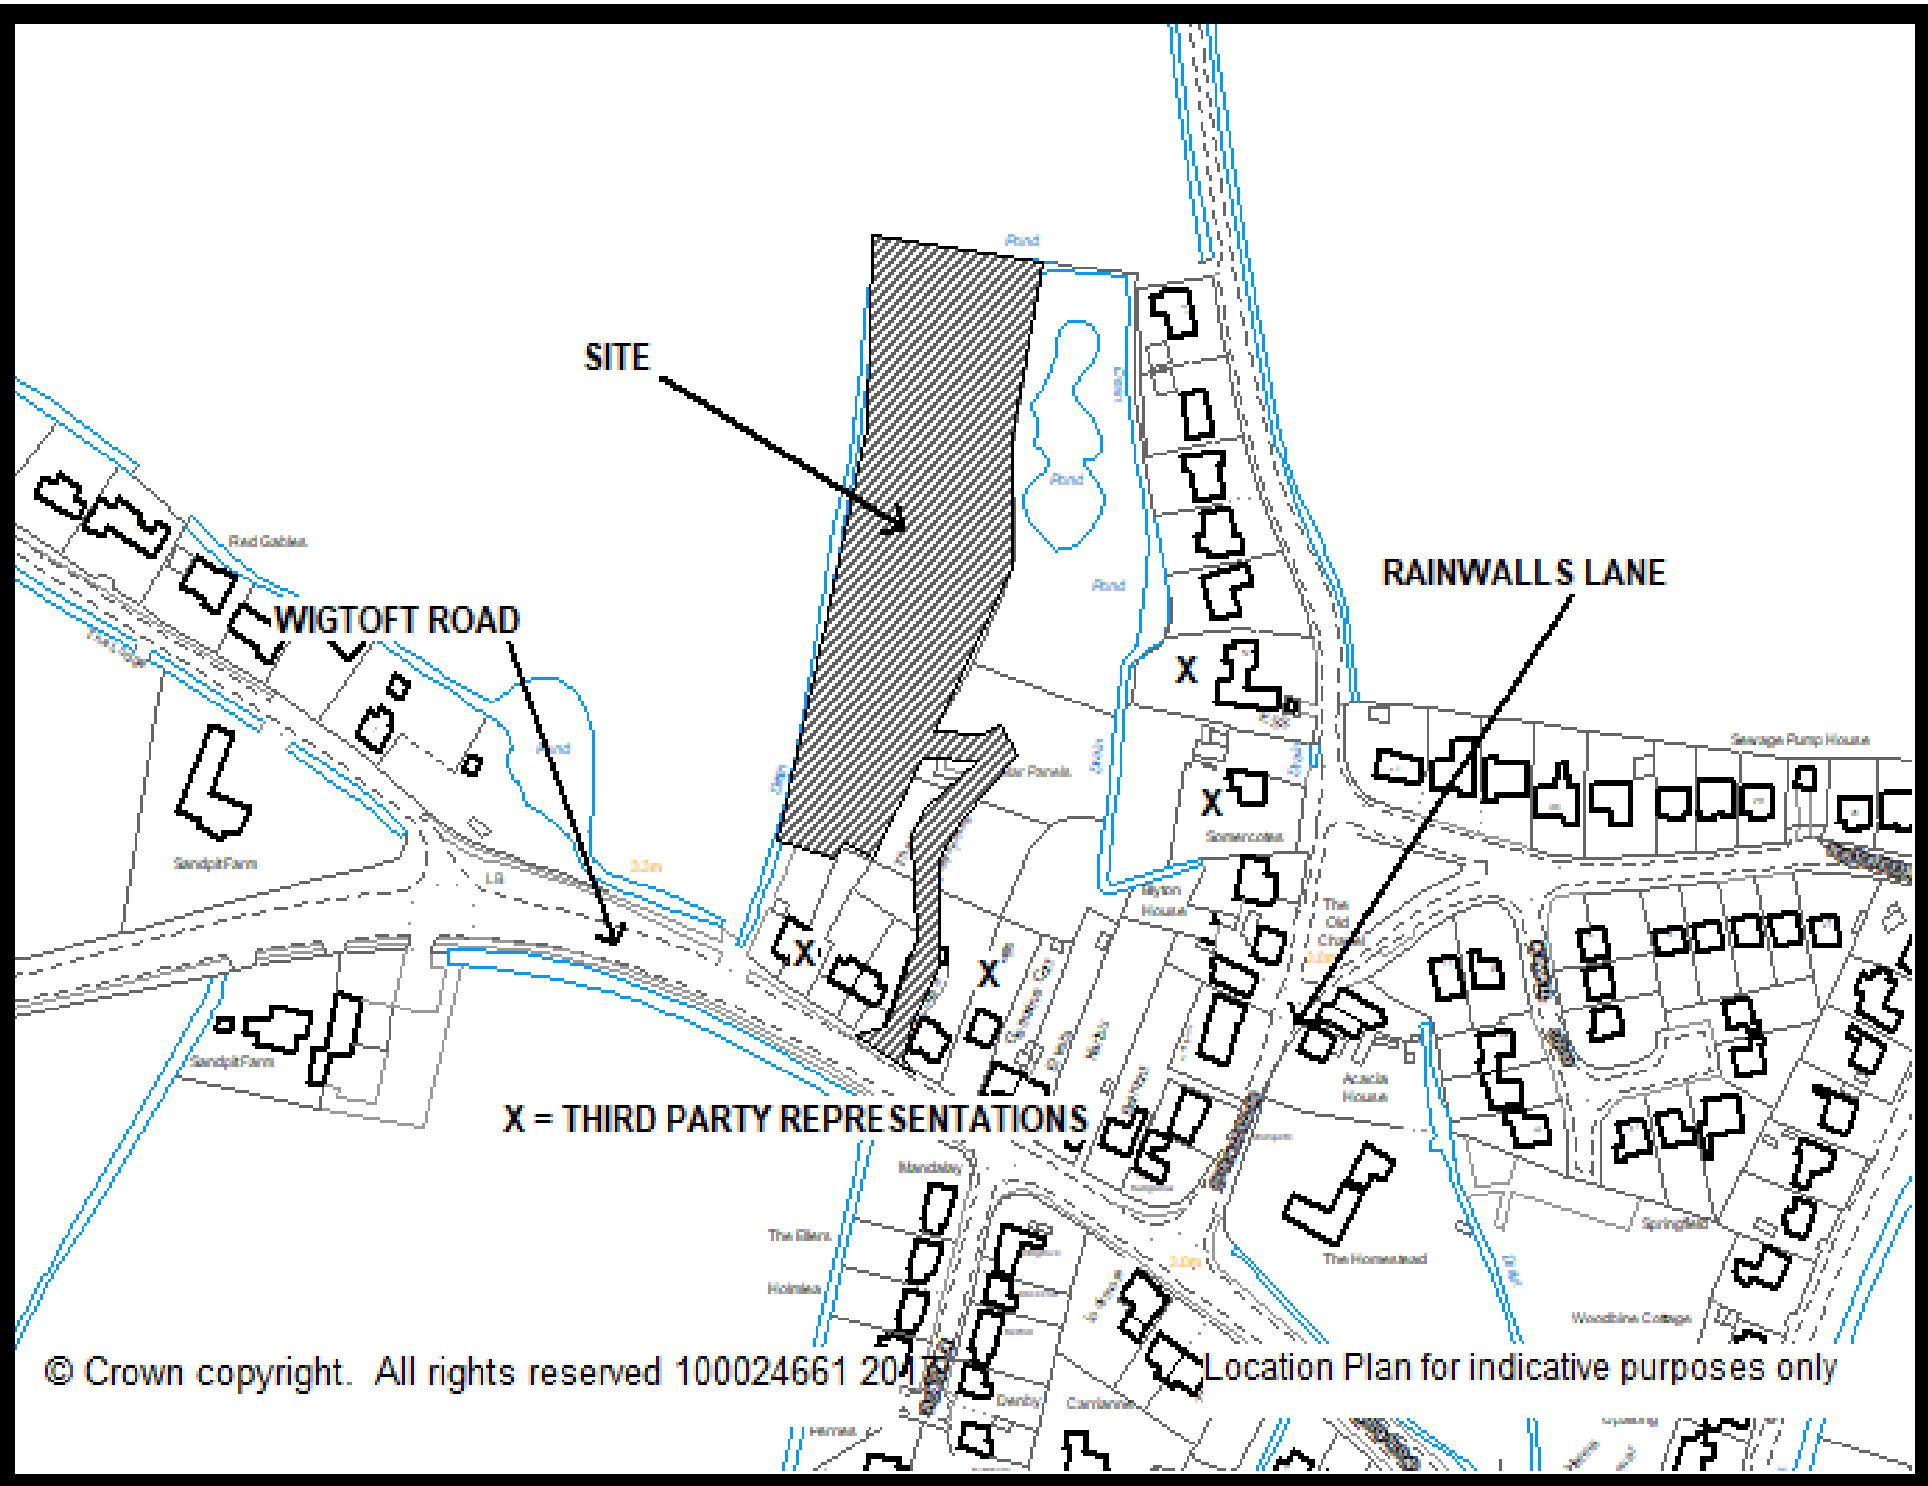

SITE

WIGTOFT ROAD

RAINWALLS LANE

X = THIRD PARTY REPRESENTATIONS