


# PLANNING APPLICATION B/18/0115

Approval of reserved matters  
(scale, layout, landscaping and appearance)  
following outline approval B 16 0389

(outline application for the erection of one detached dwelling and one detached garage including access with matters relating to appearance, landscaping, layout and scale reserved for later approval)

Land adjacent to Glenhirst Station Road Swineshead  
Boston PE20 3NX

**Applicant:**  
Miss Victoria Mason

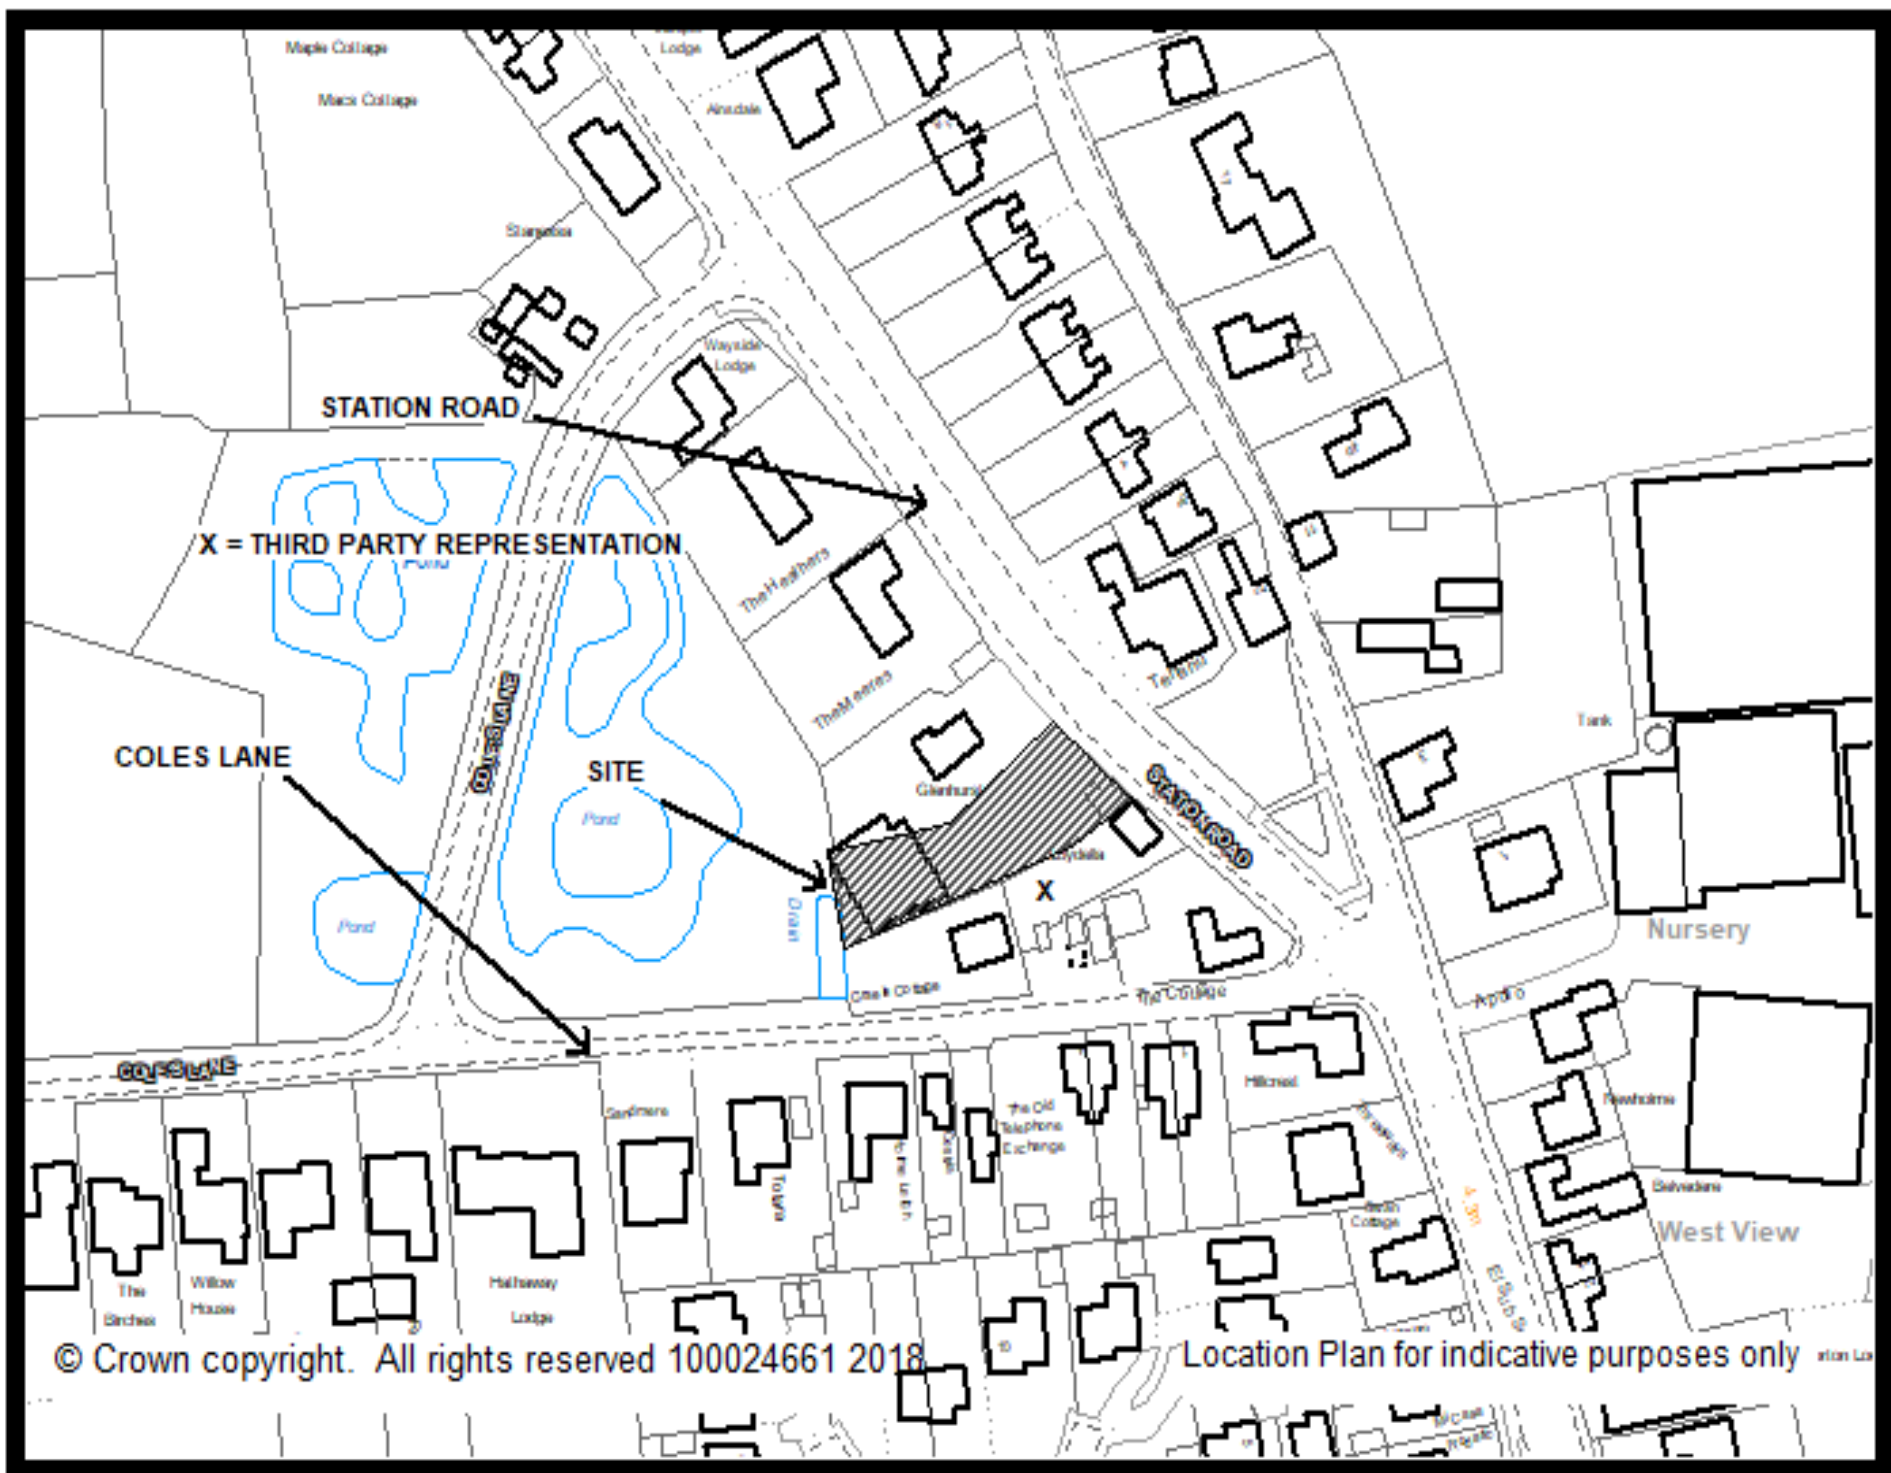

© Crown copyright. All rights reserved 100024661 2018

Location Plan for indicative purposes only