


PLANNING APPLICATION B/18/0144

Erection of 2.no detached two storey residential dwellings and garages and associated works.

Land adjacent to Ye Olde Red Lion Public House,
Donington Road, Bicker Boston PE20 3EF

Applicant:
Mrs Andrea Thorlby

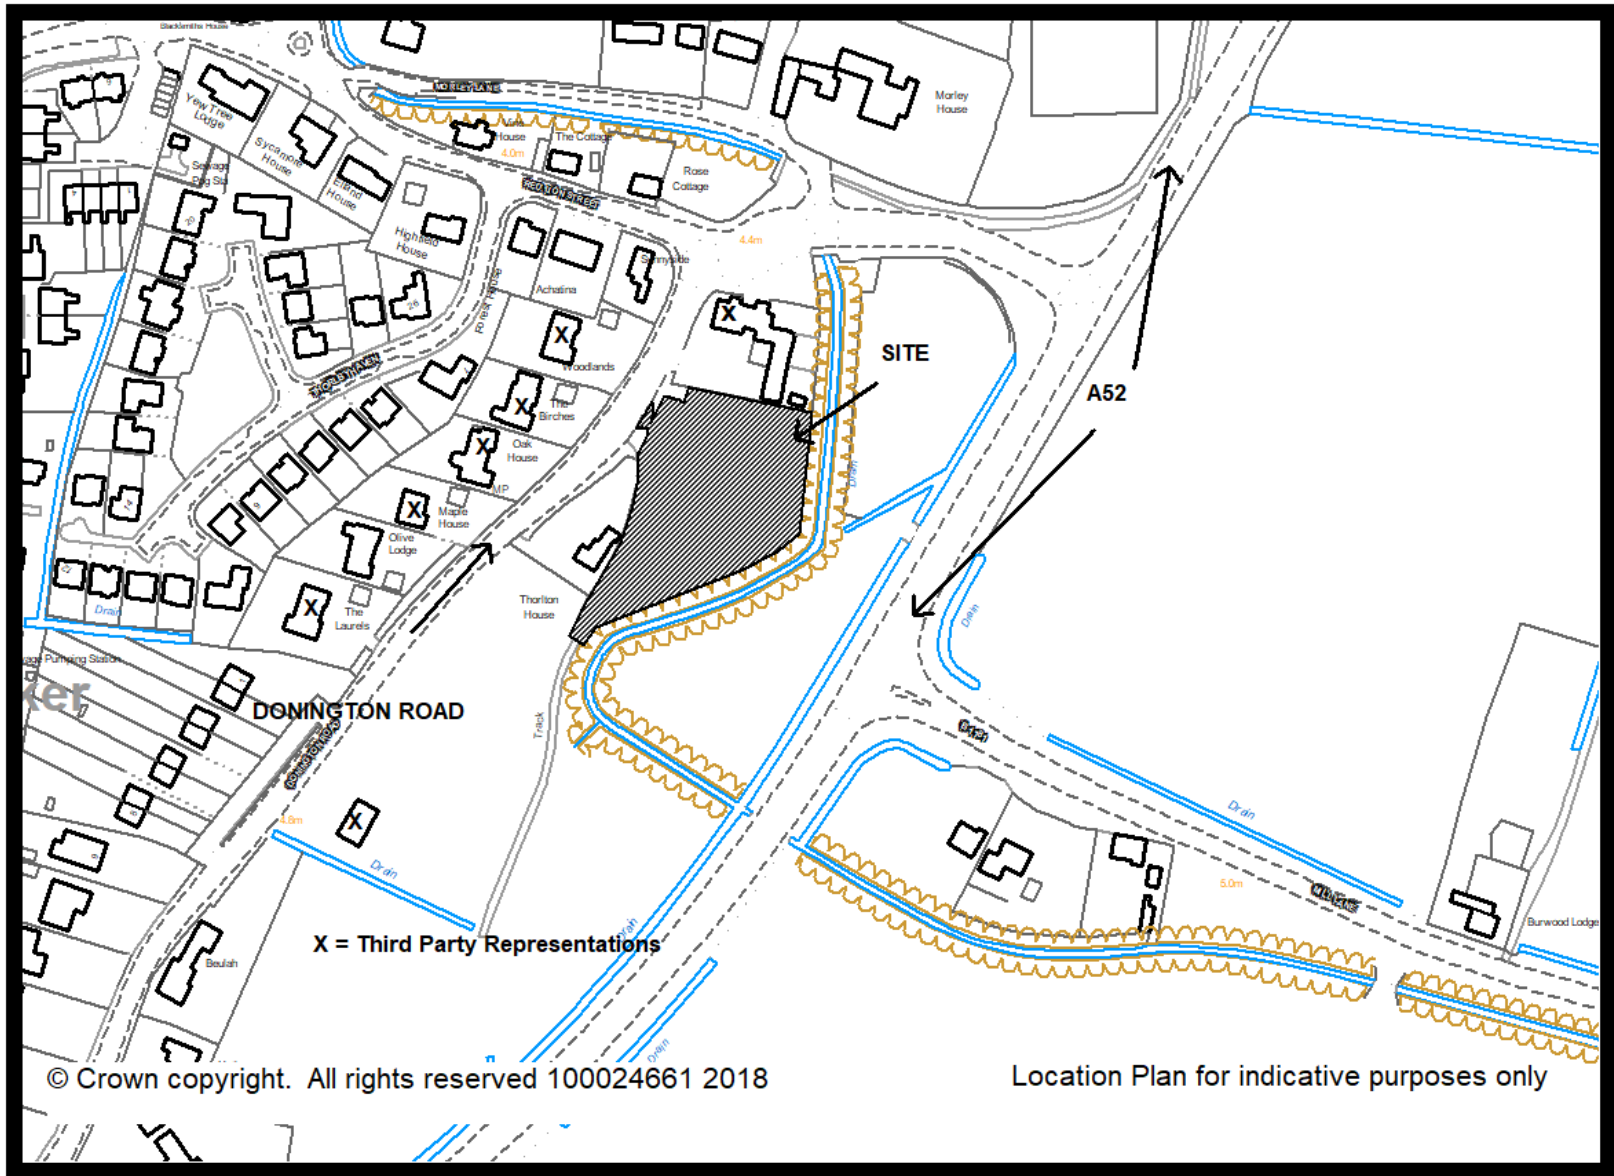

© Crown copyright. All rights reserved 100024661 2018

Location Plan for indicative purposes only