


PLANNING APPLICATION B/18/0227

Outline application for the demolition of existing bungalow and erection of up to 6 no. residential dwellings,
with all matters reserved.

The Bungalow Old Main Road Fosdyke Boston.

Applicant:

Mr and Mrs Adrian Butterfield.

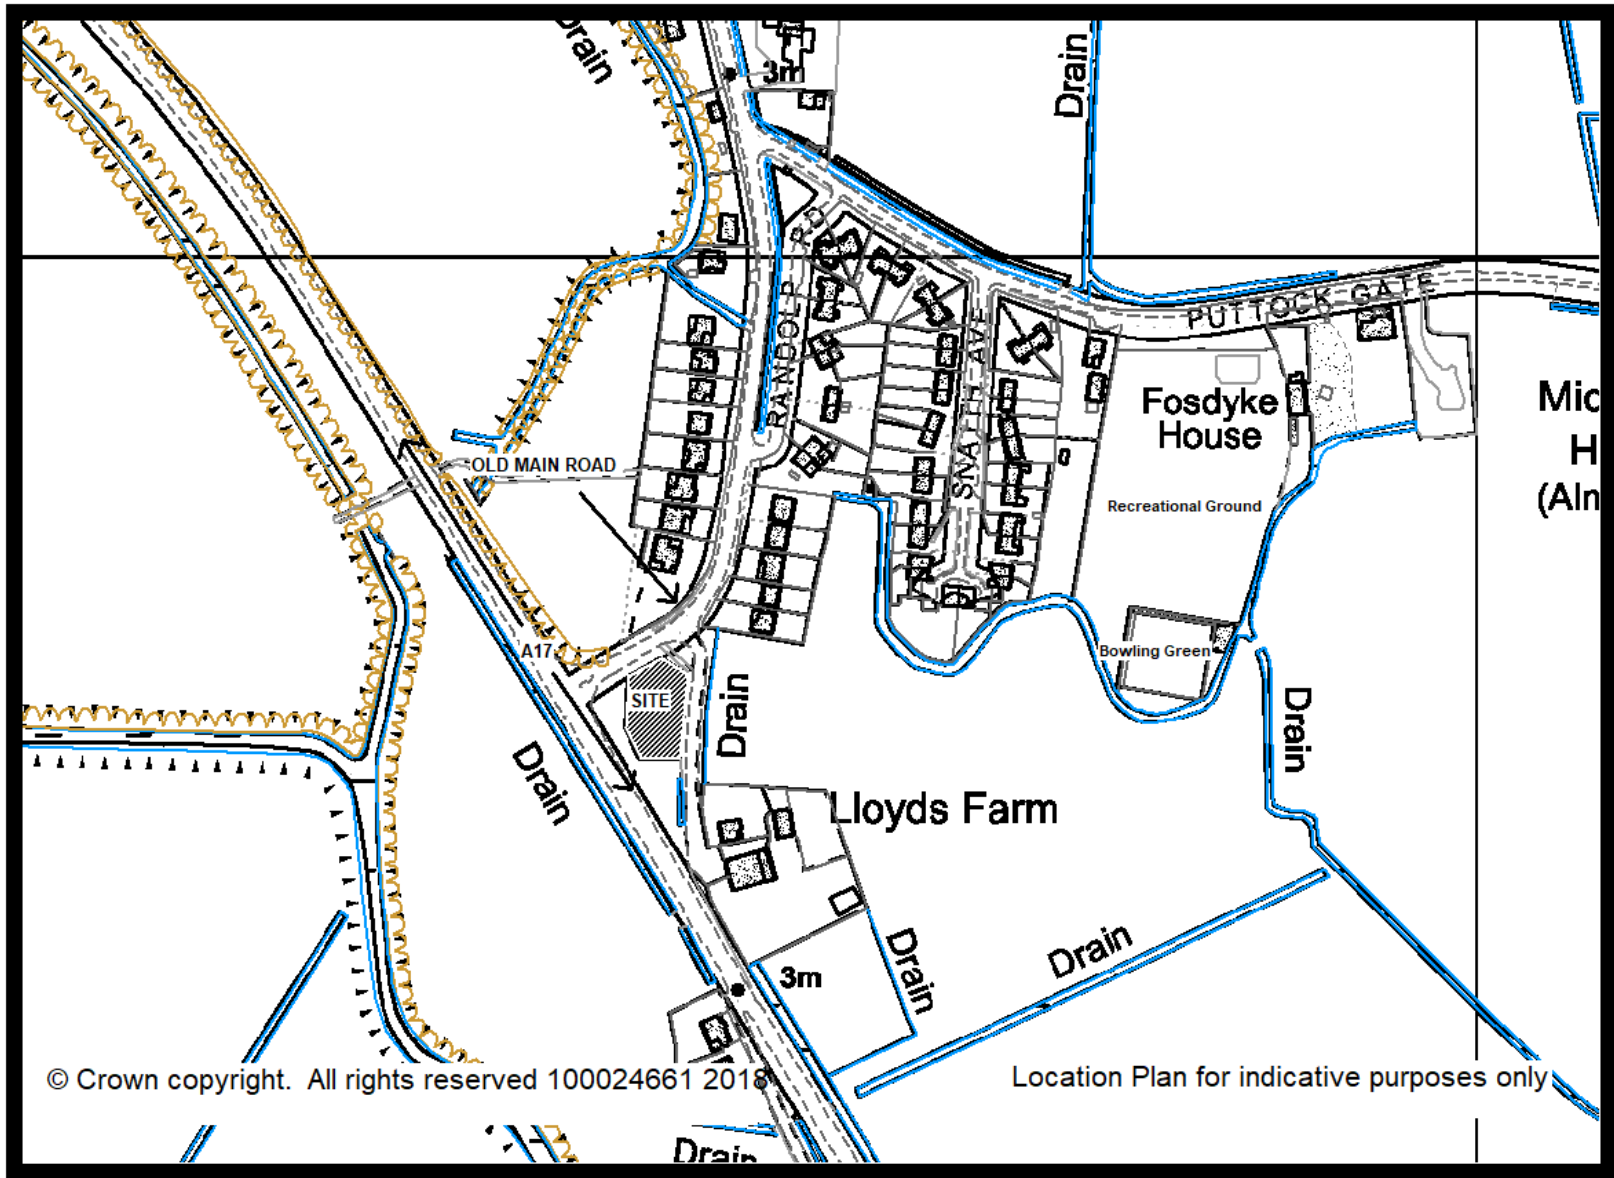

© Crown copyright. All rights reserved 100024661 2018

Location Plan for indicative purposes only