


PLANNING APPLICATION B/18/0039

Approval of reserved matters
relating to scale, layout, landscaping and appearance
attached to outline approval B/16/0380
for the erection of up to 193 dwellings and two flats
including access off Middlegate Road West,
public open space, play area, pumping station and
swales/drainage infrastructure and landscaped bund

Land north of Middlegate Road (West) Frampton
Boston PE20 1BX

Applicant:
Mrs Hannay Guy Larkfleet Homes

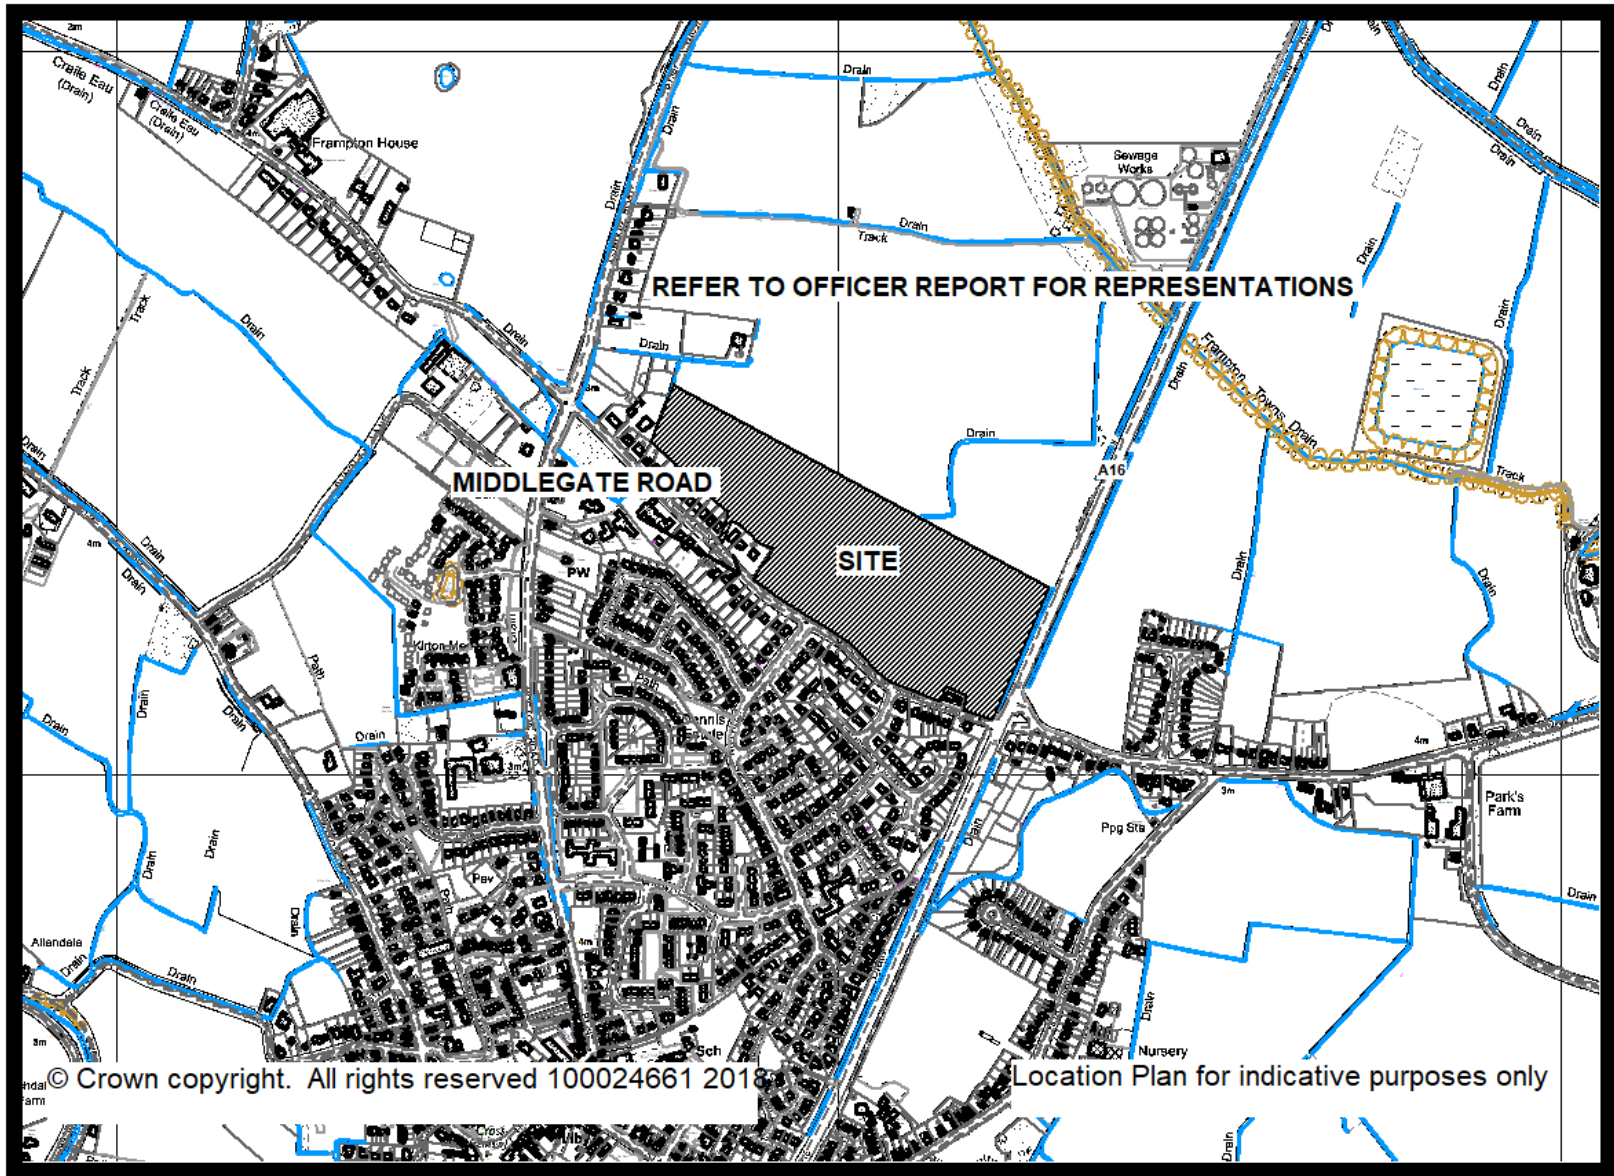

REFER TO OFFICER REPORT FOR REPRESENTATIONS

MIDDLEGATE ROAD

SITE

A16

Park's Farm

Ppg Site

Nursery

Dennis

Wilton Me

Pav

Sch

Allendale

Craie Eau (Drain)

© Crown copyright. All rights reserved 100024661 2018

Location Plan for indicative purposes only