


PLANNING APPLICATION B/18/0092

Outline application with some matters reserved (layout, scale, appearance and landscaping reserved for later approval) for the erection of up to 96 no. dwellings, public open space, attenuation pond, and associated infrastructure (access only to be considered)

Land to the north of Wigtoft Road, Sutterton,
Boston, PE20 2EQ

Applicant: Lincolnshire County Council

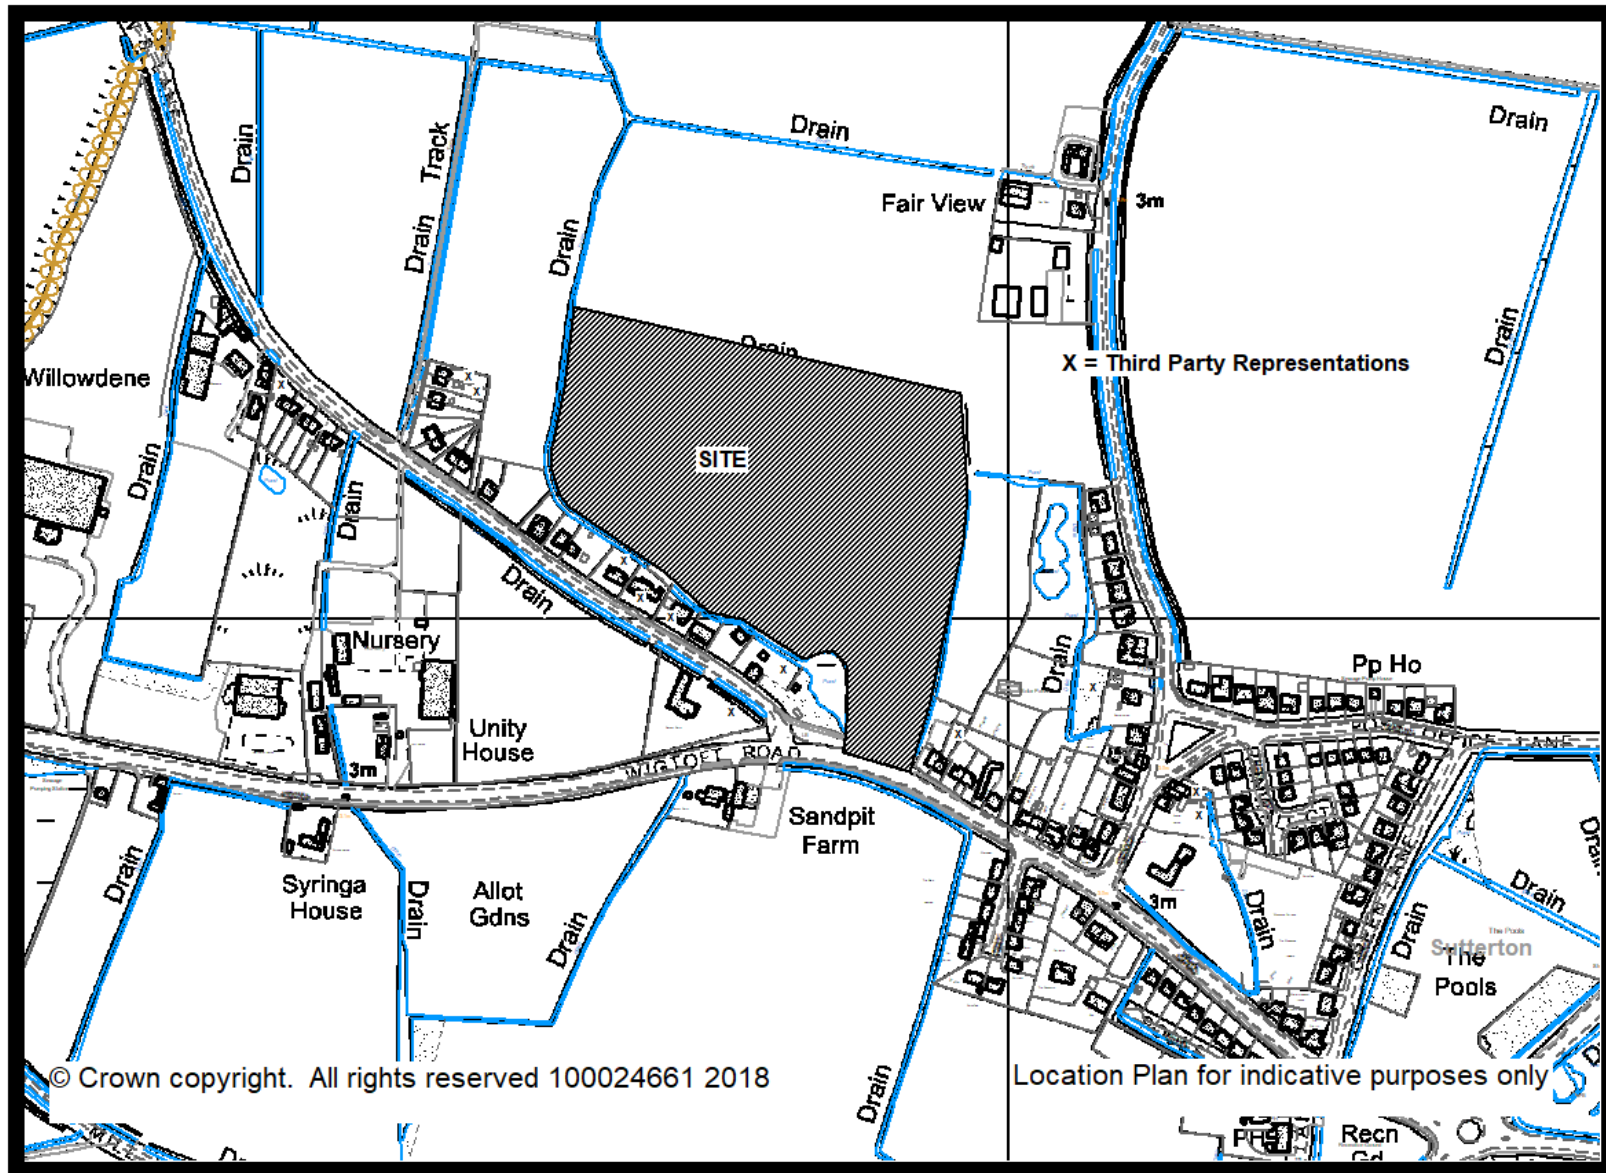

© Crown copyright. All rights reserved 100024661 2018

Location Plan for indicative purposes only