


PLANNING APPLICATION B/18/0300

Outline planning application for the construction
of two houses with all matters reserved

Land adjacent to Excessive, Homers Lane,
Freiston, Boston, PE22 0PA

Applicant: Mr W Dowse

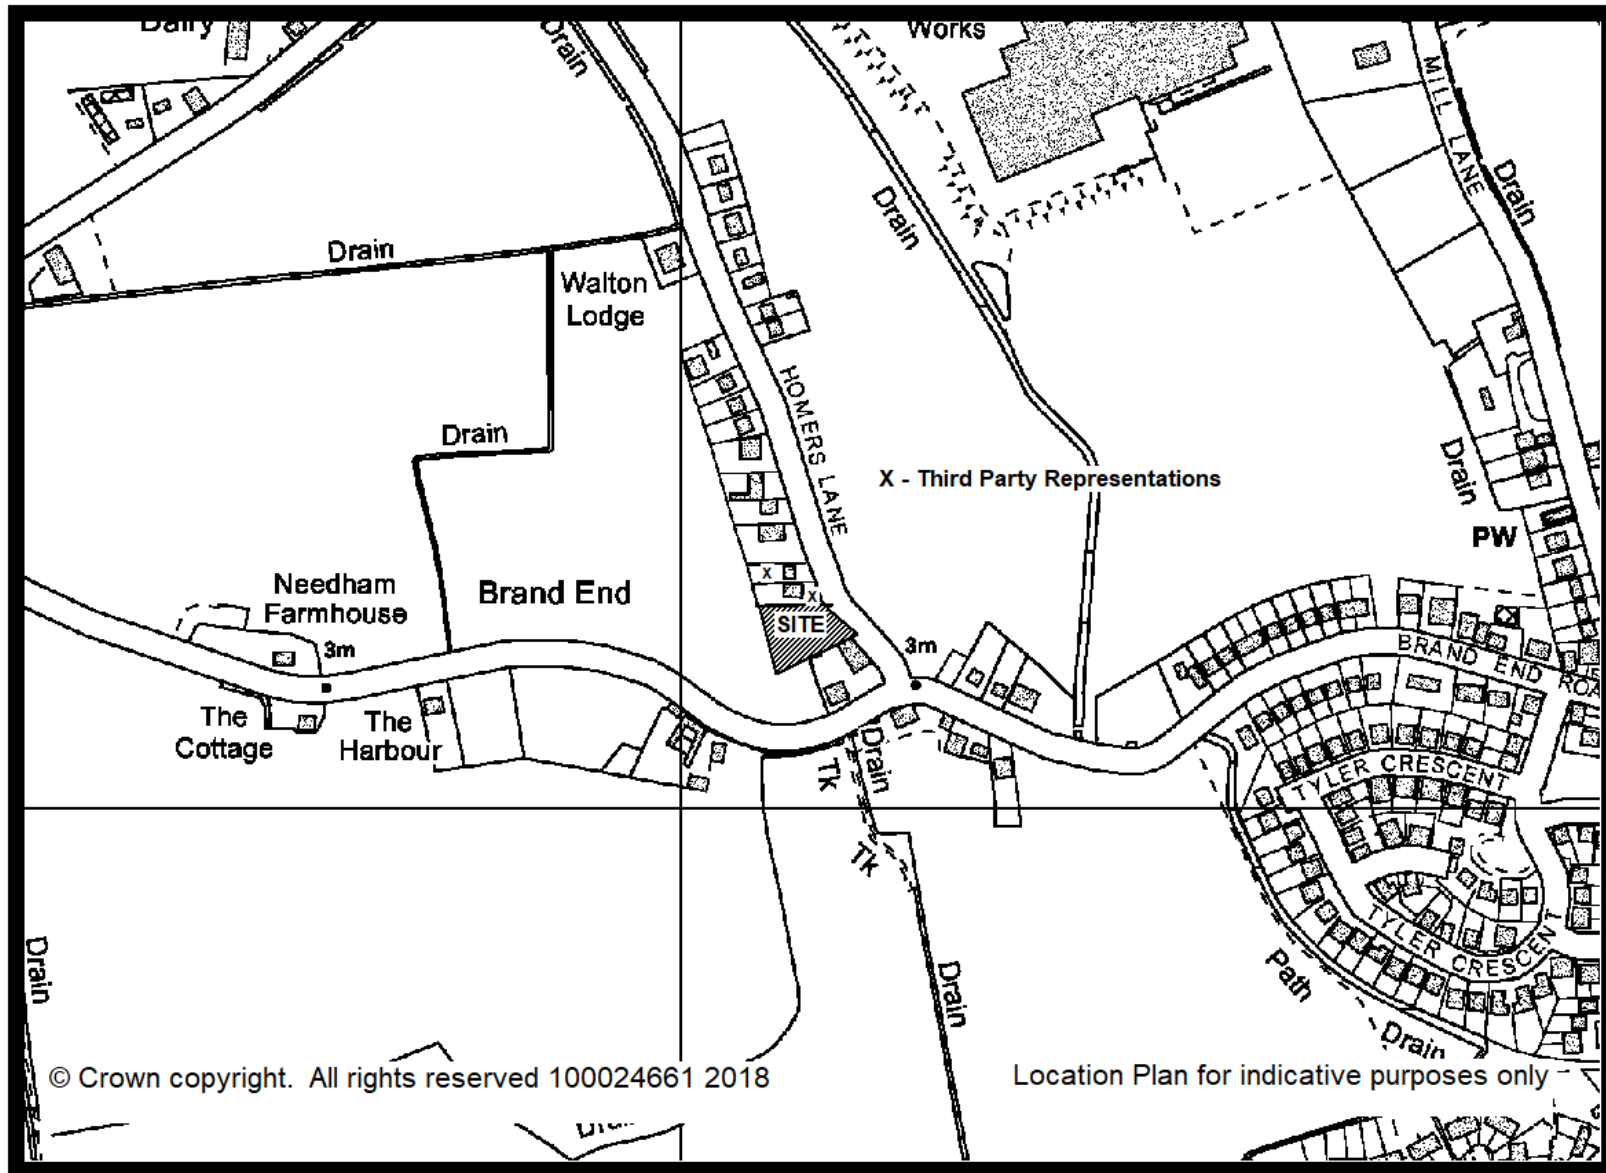

© Crown copyright. All rights reserved 100024661 2018

Location Plan for indicative purposes only