

PLANNING APPLICATION B/18/0456


Outline application with all matters (layout, scale, appearance, access and landscaping) reserved for the construction of up to 5 dwellings

Blue Bungalow, Pode Lane, Old Leake, Boston, Lincolnshire, PE22 9NB

Applicant:
Mrs Margaret Dickings

Old Leake

● = Third party representations

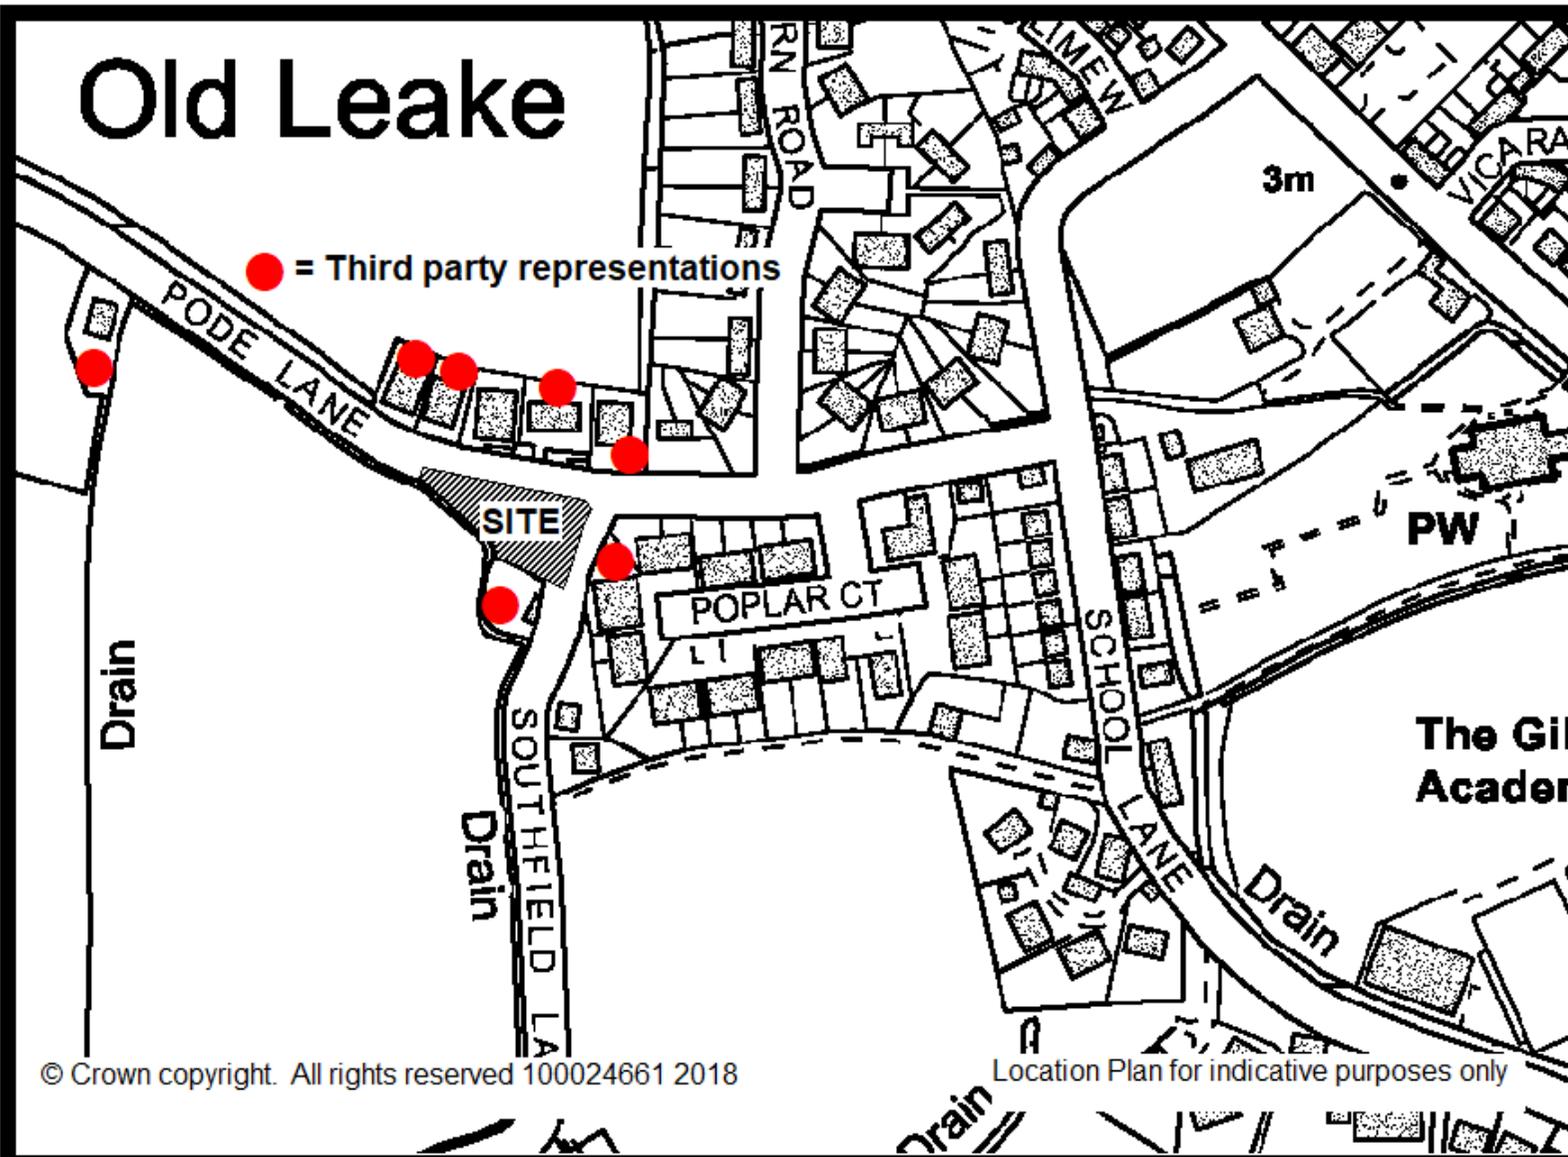

© Crown copyright. All rights reserved 100024661 2018

Location Plan for indicative purposes only