


PLANNING APPLICATION B/18/0503

Application for the approval of reserved matters (access, appearance, landscaping, layout and scale) following outline approval B/17/0093, for the erection of detached two storey dwelling

Land adjacent to 122 West End Road,
Wyberton, Boston, PE21 7LP

Applicant:

Mr Steve Johnston

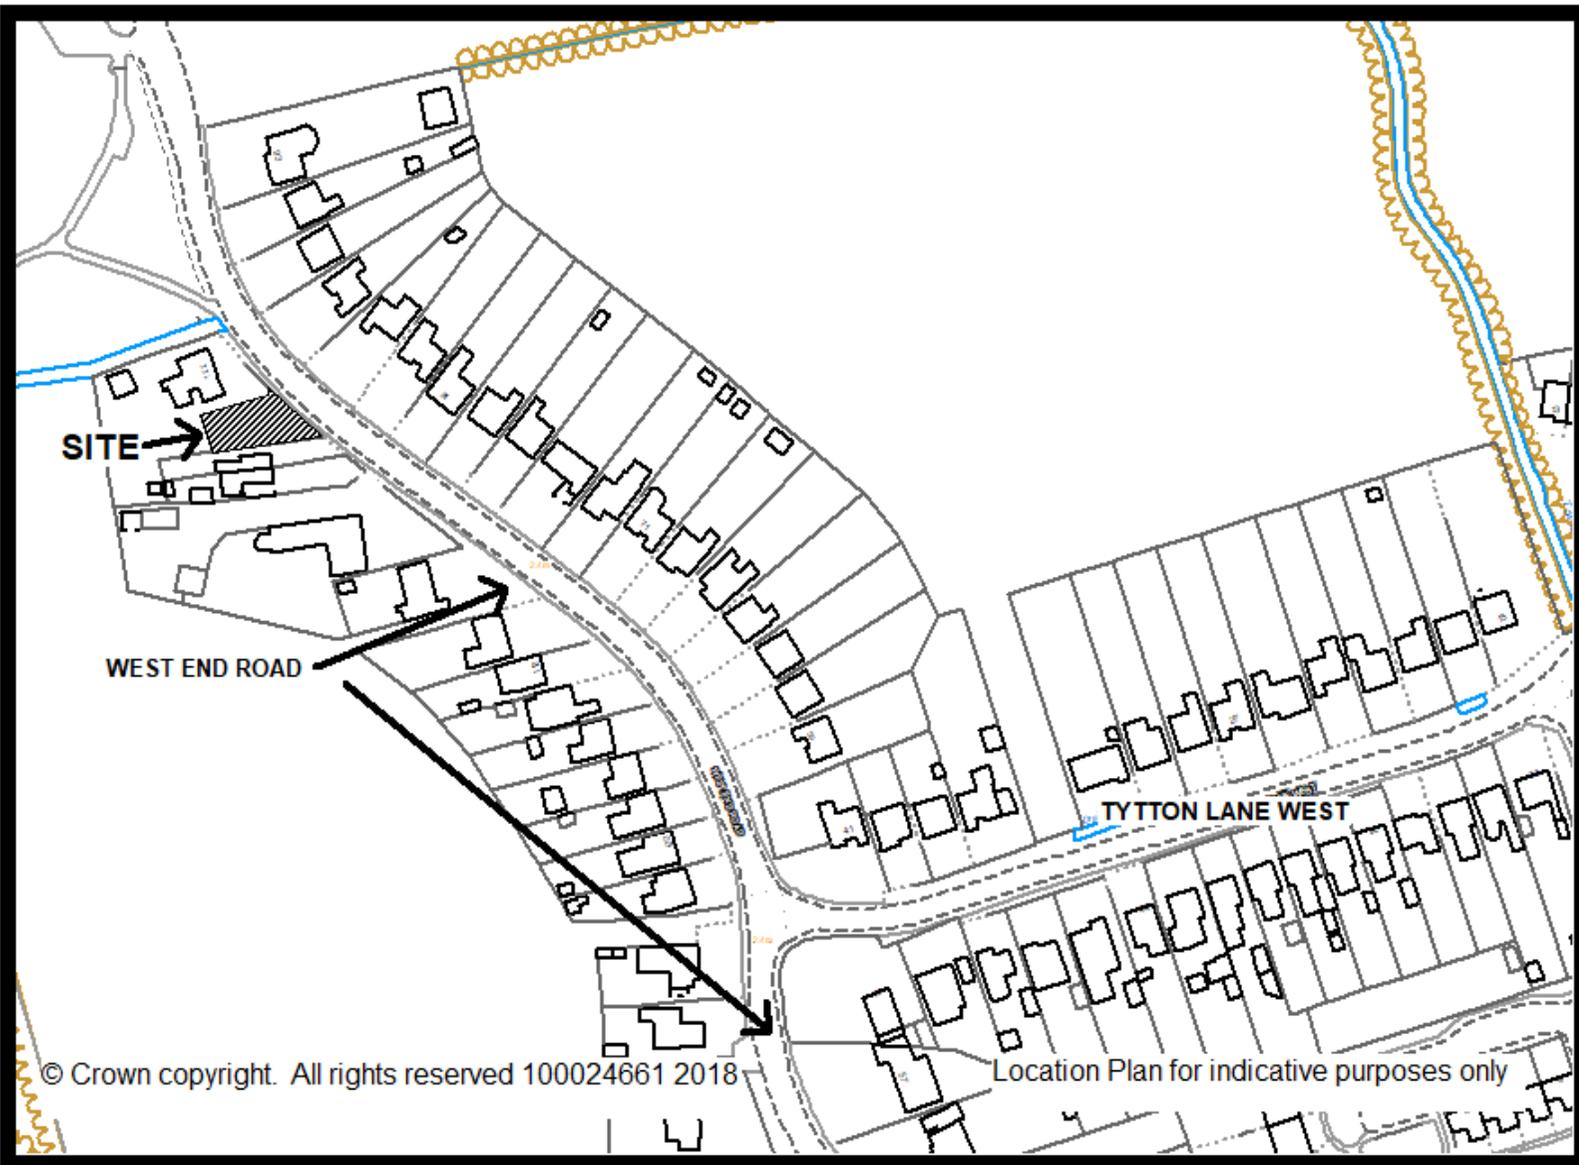

© Crown copyright. All rights reserved 100024661 2018

Location Plan for indicative purposes only