

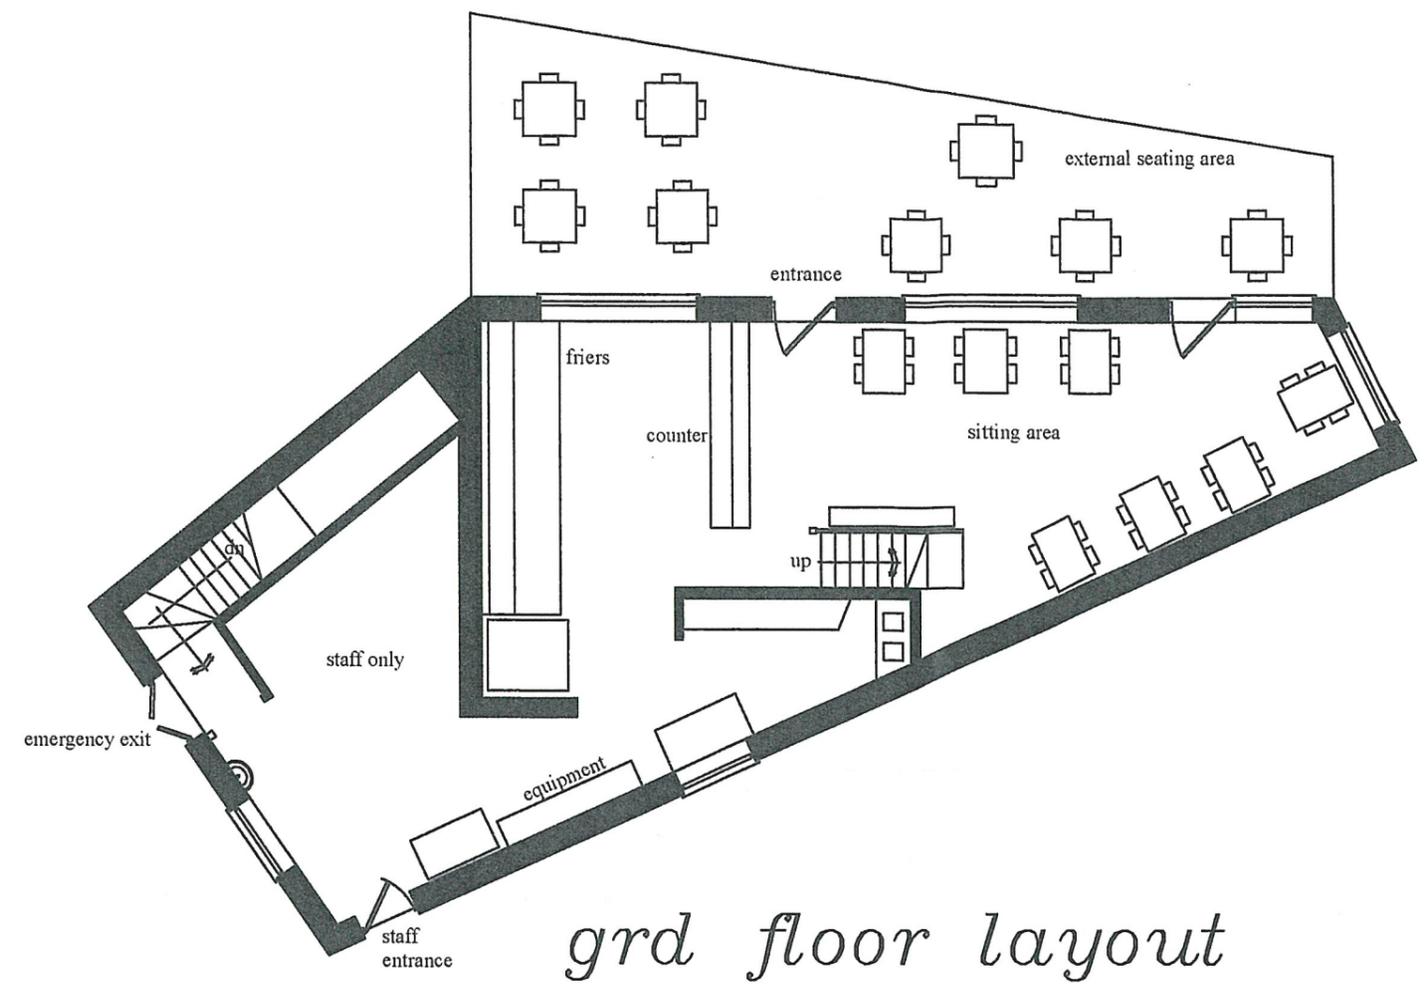


DO NOT SCALE THIS DRAWING. THE CONTRACTOR IS DEEMED TO HAVE CHECKED ALL DIMENSIONS

ANY DIMENSIONS NOT SHOWN ARE TO BE CHECKED

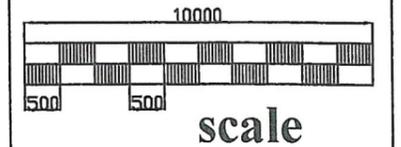

grd floor layout

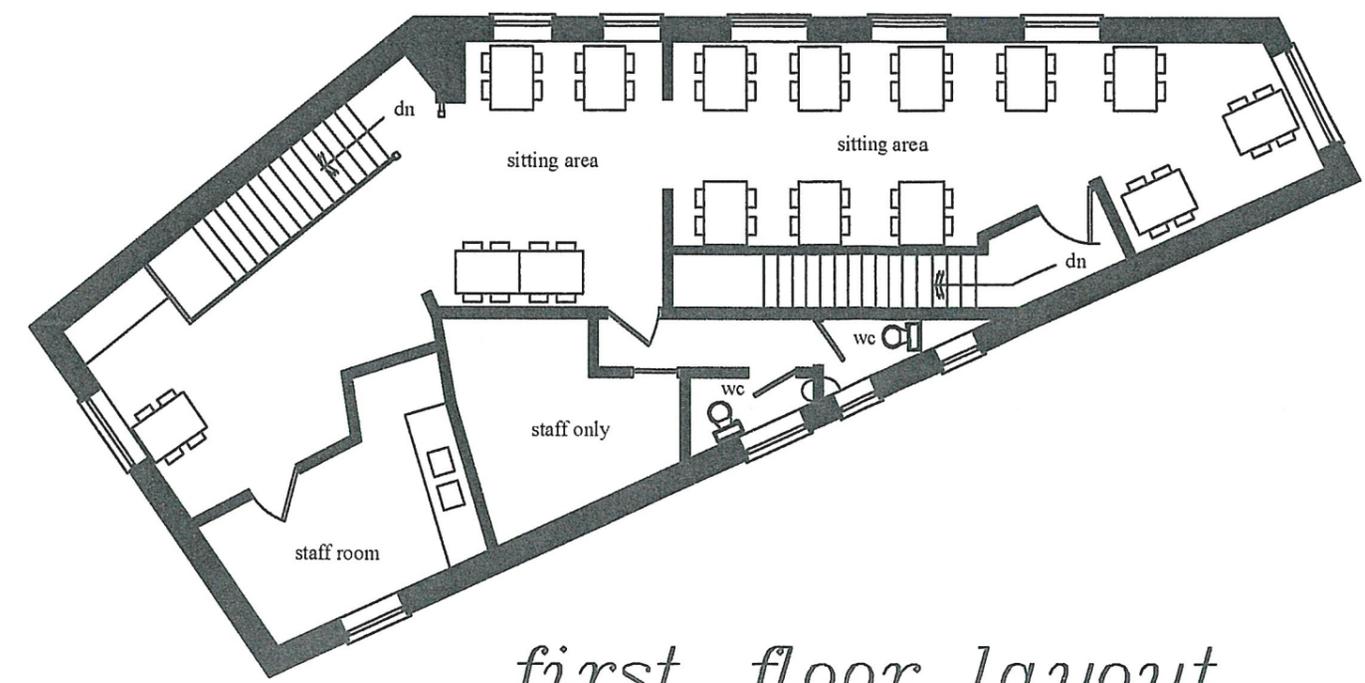

first floor layout

Notes

Revision	Notes	Date	By	Checked

Tates Fish & Chip Shop
4-6 New Street,
Boston,
PE21 6LP

Approvals:

Project:

Drawing Title:
Existing Ground & First floor layouts

Date: Jun 2019	Scale: 1:100 @ A3
Drawn by: NAO	Checked by: Jun 2019

Drawing Number: 19/NS/01	Rev
Project Number:	