


PLANNING APPLICATION B/18/0399

Proposed residential development
consisting of 61 dwellings and construction
of new vehicular access and
associated works.

Land to the west of 90, 92 and 94 Fenside
Road Boston

Applicant: Seagate Homes Ltd

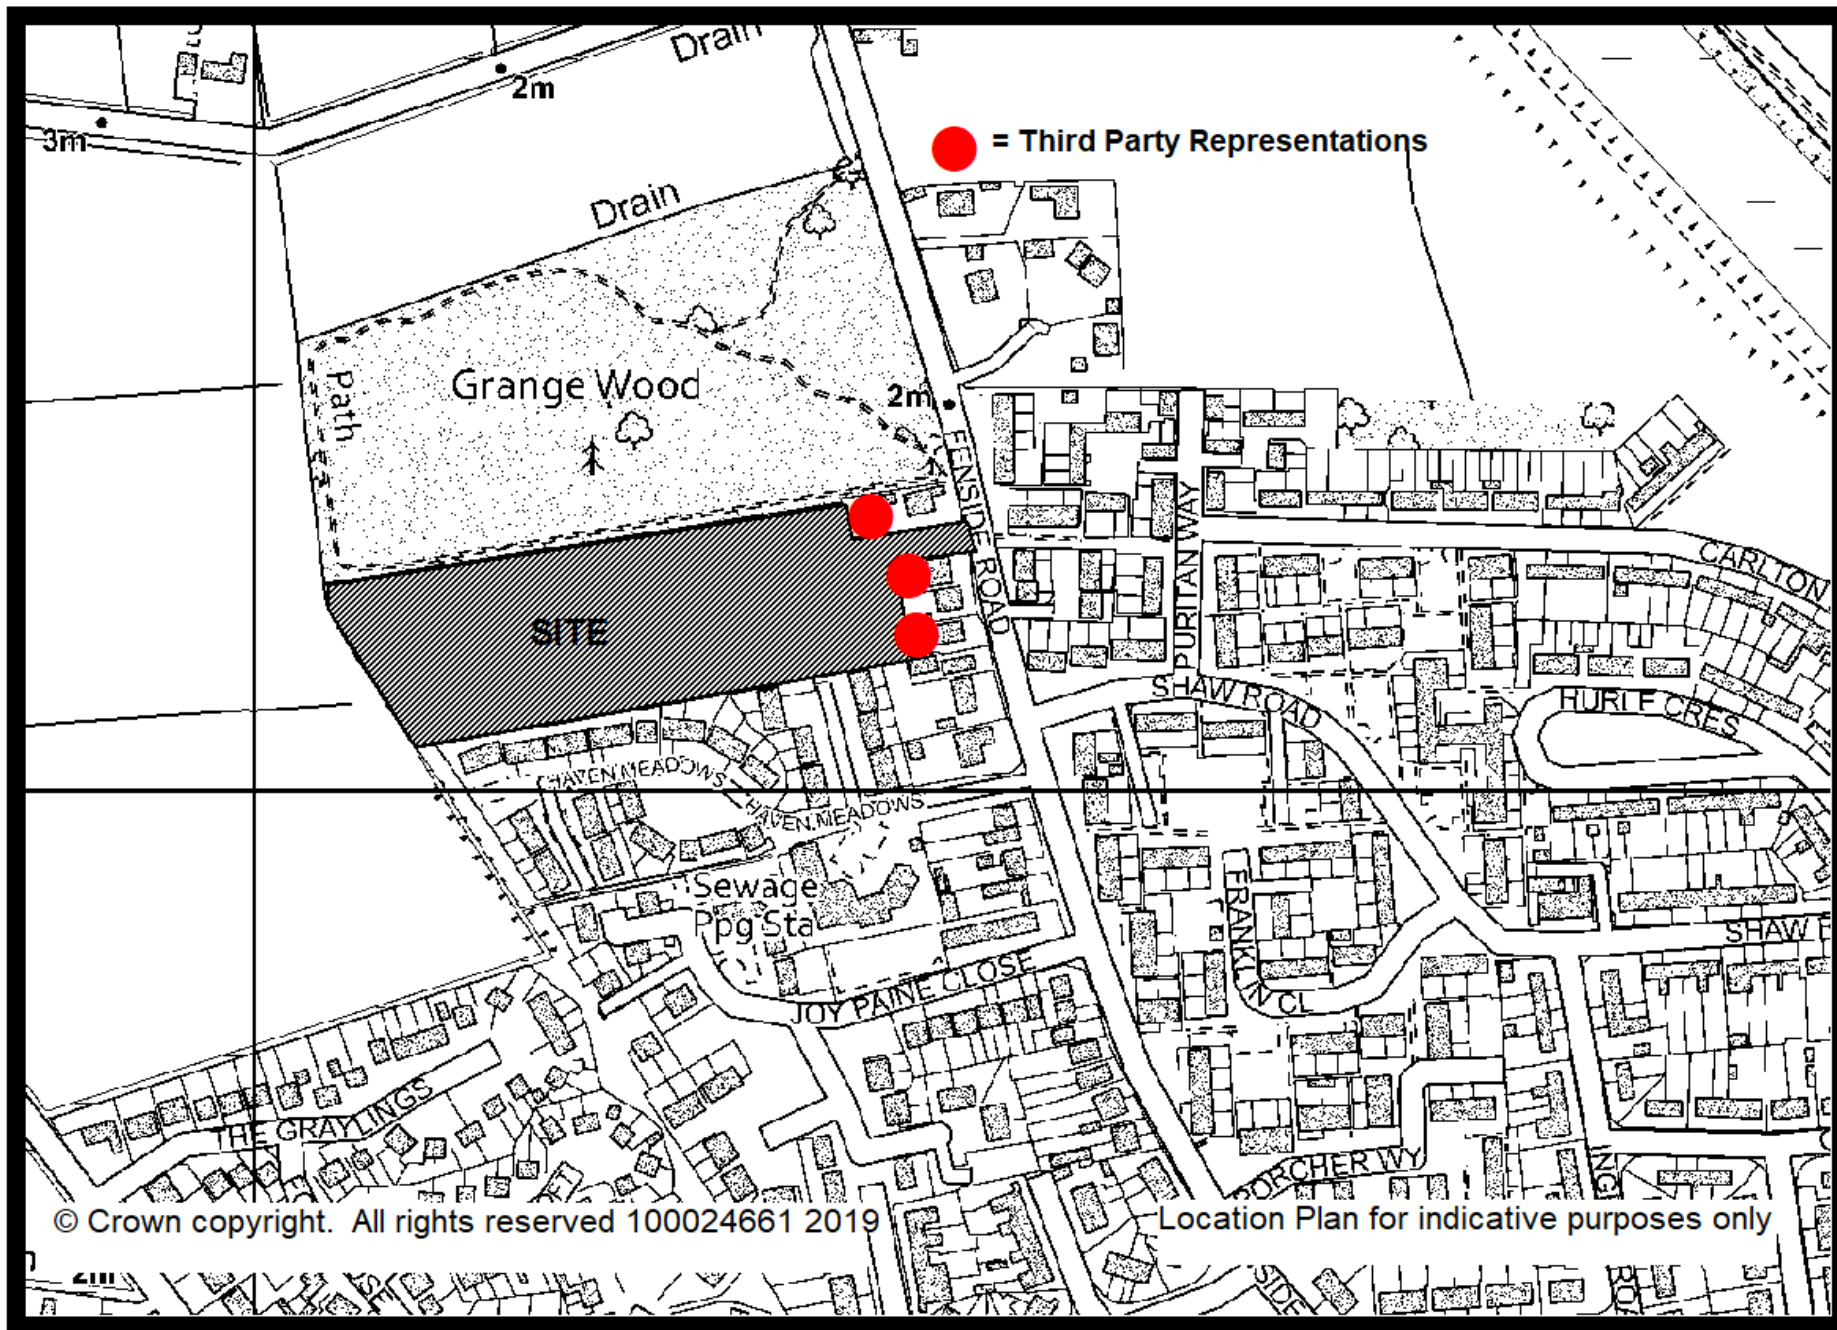

© Crown copyright. All rights reserved 100024661 2019

Location Plan for indicative purposes only