


PLANNING APPLICATION B/19/0307

Outline application for residential development (1 plot) with all matters (Access, Appearance, Landscaping, Layout and Scale) reserved for later approval (amended application form)

Rear of Gunby House, 21 Sibsey Road, Boston,
PE21 9QY

Applicant: Mrs D Moore

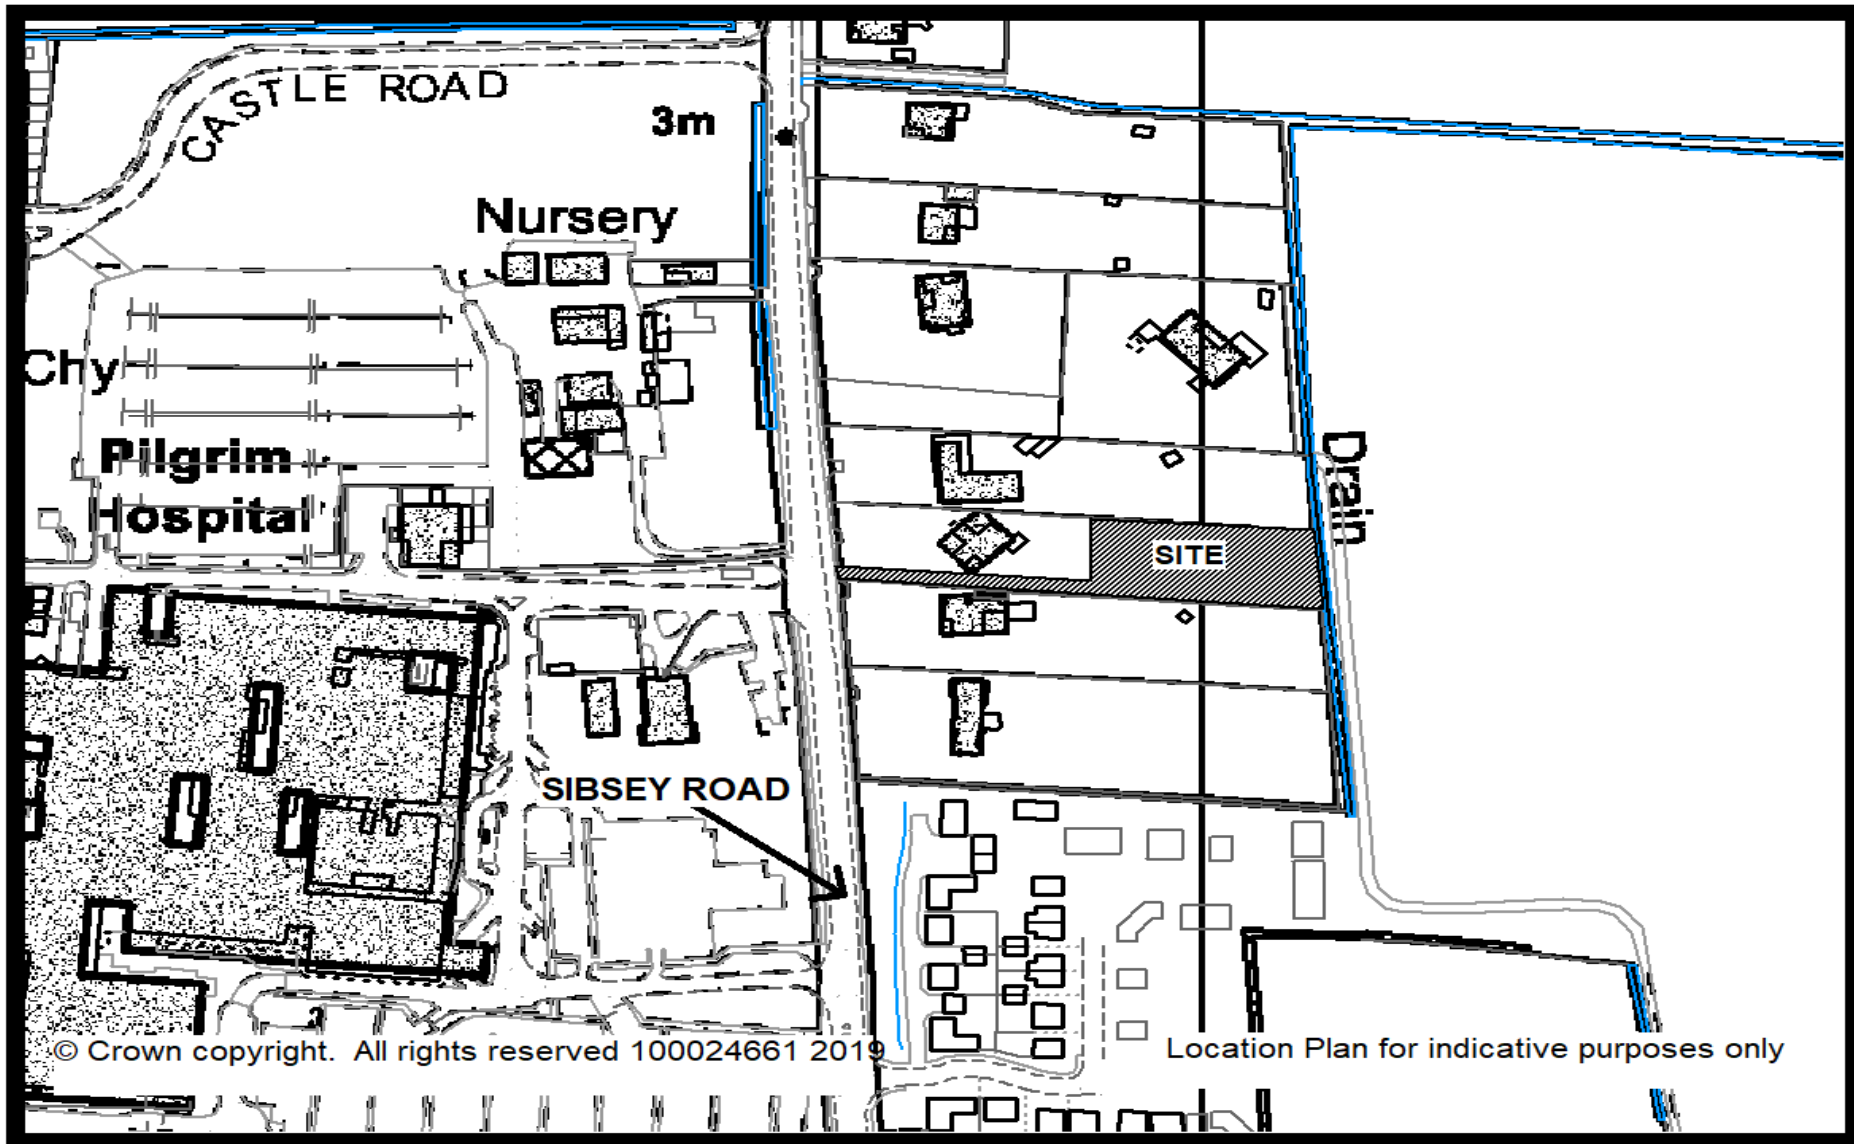

© Crown copyright. All rights reserved 100024661 2019

Location Plan for indicative purposes only