


# PLANNING APPLICATION B/19/0409

Erection of electronic gates at site entrance.

Land of Sibsey Road Boston PE21 9RN

Applicant:  
Charlotte Dew  
Larkfleet Homes

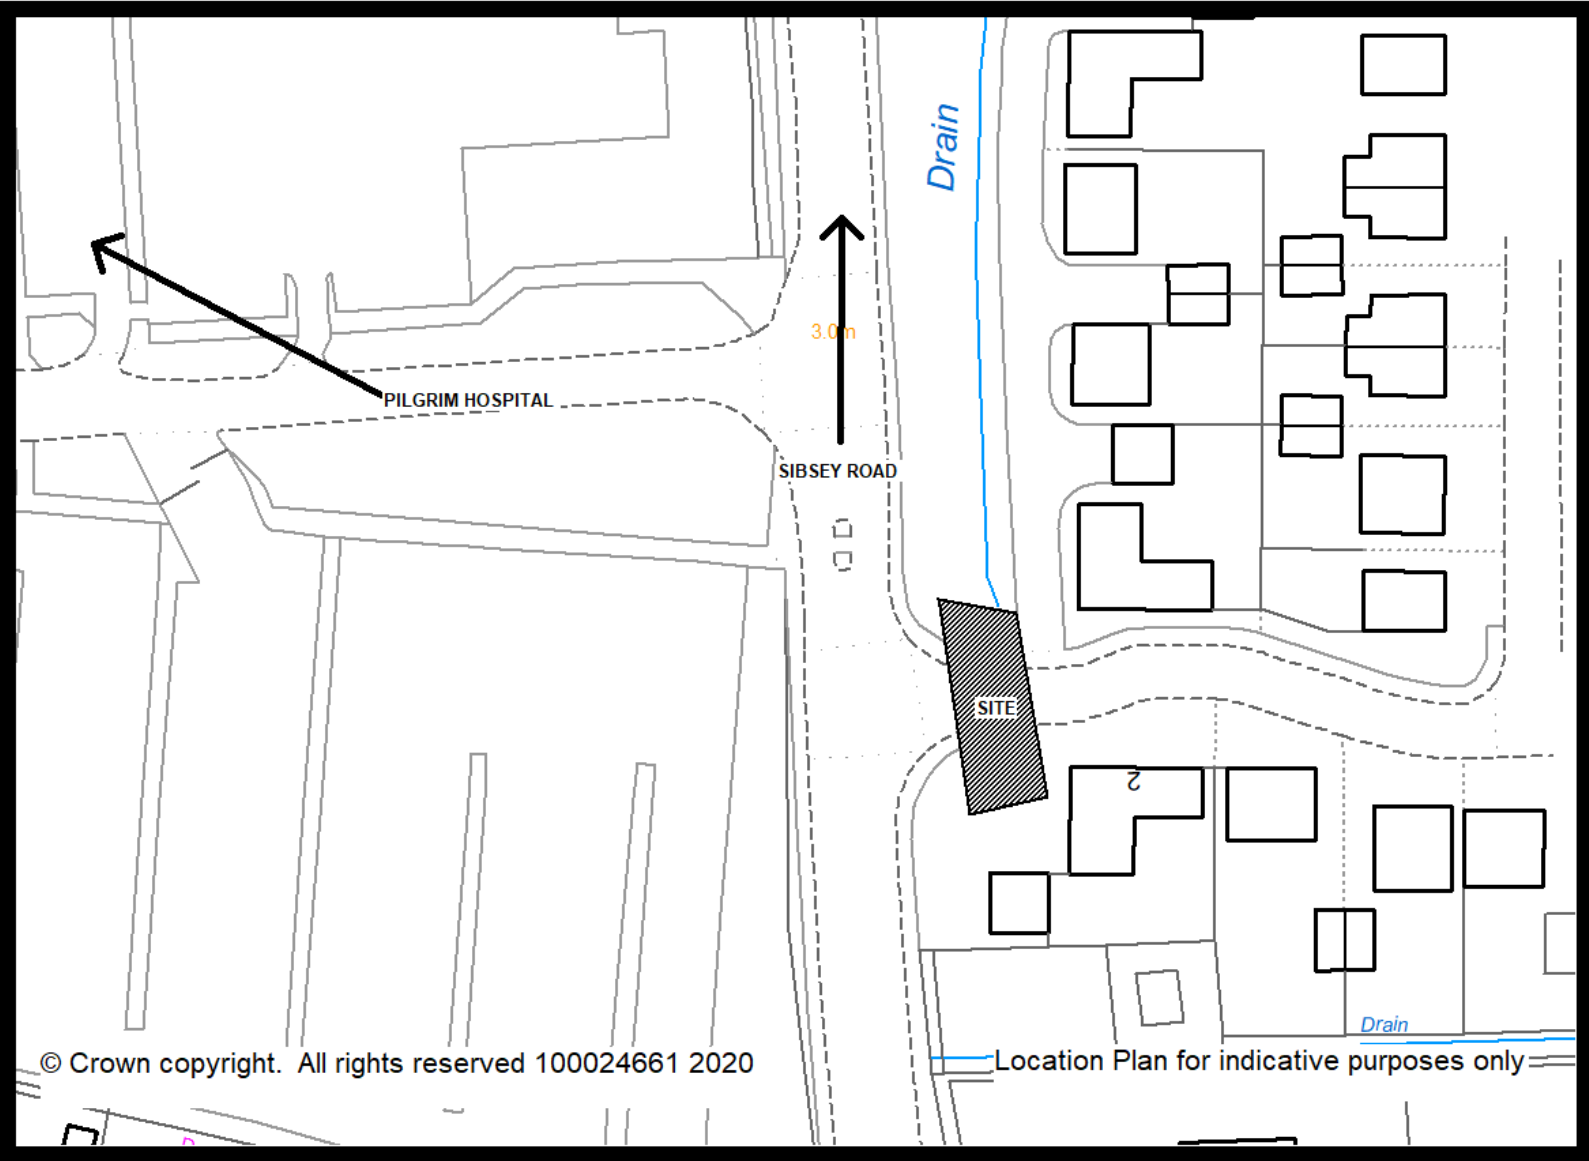

© Crown copyright. All rights reserved 100024661 2020

— Drain  
Location Plan for indicative purposes only